



ELEVATION 01



SECTION 01

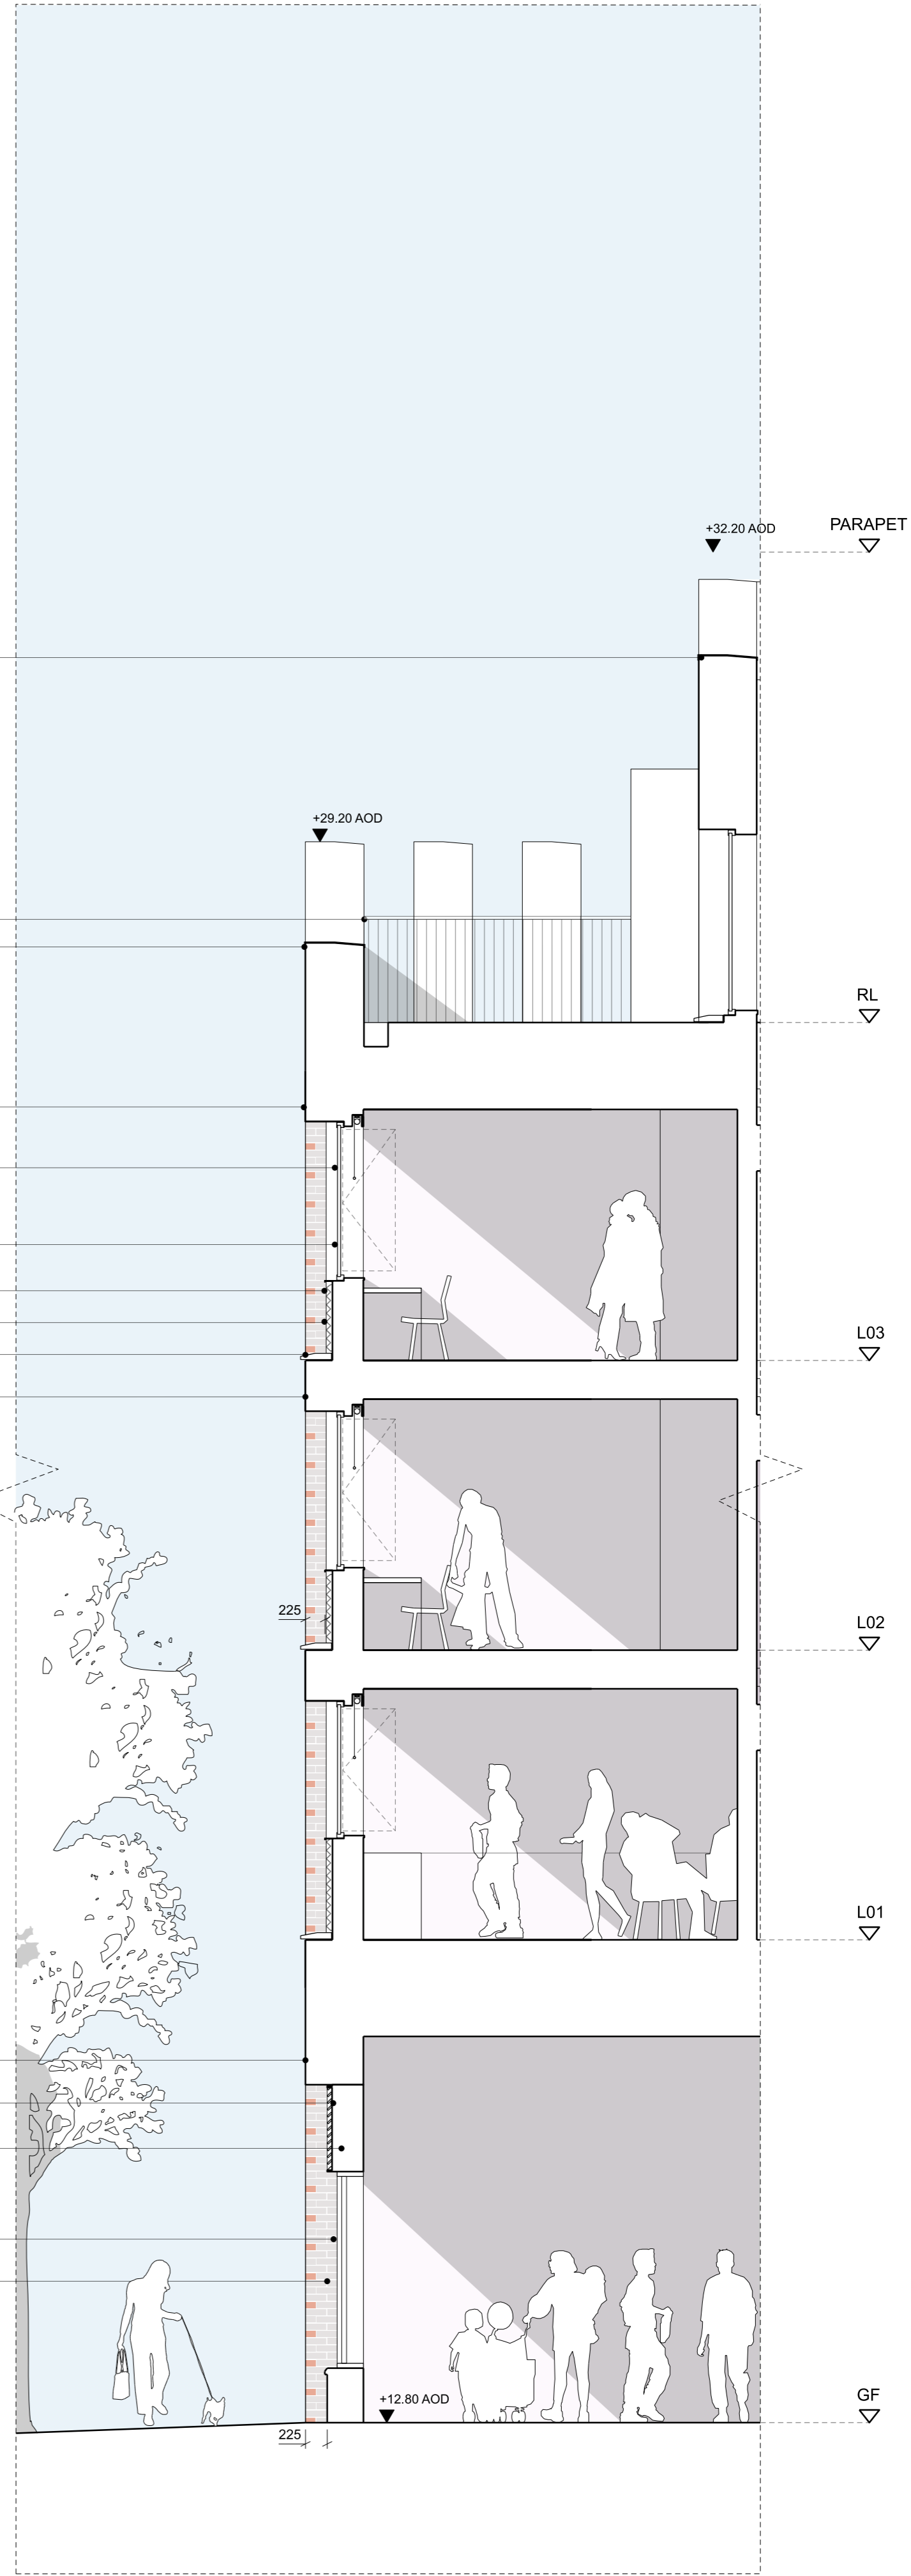

PLAN 01

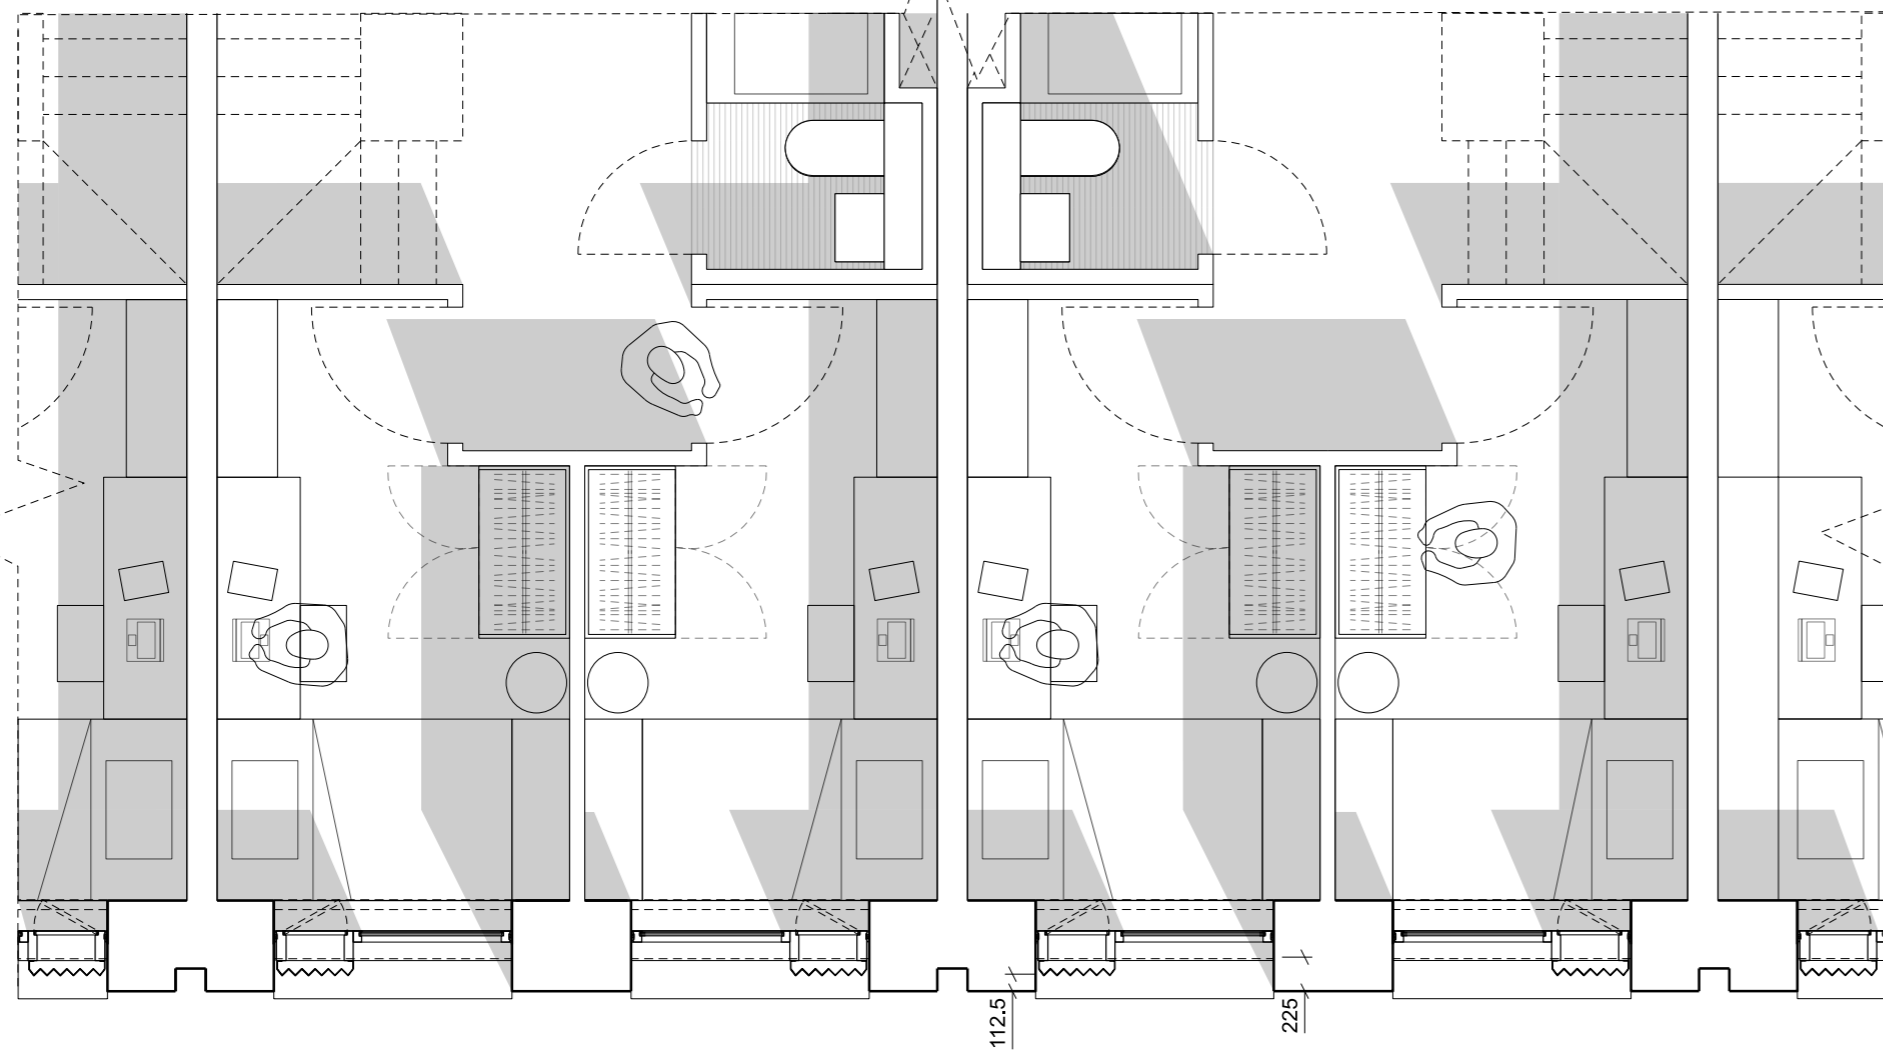

- ① SELECTED FACING BRICKWORK
  - ② PRECAST PARAPET COPING DETAIL
  - ③ PPC ALUMINIUM WINDOW SYSTEM
  - ④ MASONRY INFILL - SET BACK HALF BRICK (112mm) FROM EXTERNAL WALL
  - ⑤ PPC PROFILED METAL PANEL (HORIZONTAL)
  - ⑥ PPC PERFORATED PROFILED METAL PANEL (VERTICAL SCREEN)
  - ⑦ INWARD OPENING VENT PANEL BEHIND SCREEN
  - ⑧ RECESSED SHADOW GAP BETWEEN CONTRASTING BRICK
  - ⑨ TONESMASHING VOLUMES
  - ⑩ PERFORATED 'HIT AND MISS' BRICKWORK SCREEN
  - ⑪ SIGNAGE ZONE
  - ⑫ PPC FRAMED COMMERCIAL CURTAIN WALL SYSTEM WITH SIGNAGE ZONE (PART M COMPLIANT)
  - ⑬ FULL BRICK (225mm) RELIEF FROM EXTERNAL WALL TO INFILL PANEL
  - ⑭ PRECAST SILL DETAIL
  - ⑮ PPC INSULATED LOUVRE PANEL
  - ⑯ DOUBLE BRICK SOLDIER COURSE HEADER DETAIL WITH BRICK SOFFIT
  - ⑰ ARCHED SOLDIER COURSE
  - ⑱ SINGLE BRICK SOLDIER COURSE HEADER DETAIL
  - ⑲ METAL BALUSTRADING
  - ⑳ METAL COPING DETAIL
- EXTERNAL MASONRY AND INFILL PANEL COLOUR AND TONE SUBJECT TO DETAILED DESIGN DEVELOPMENT. PLEASE REFER TO GA ELEVATIONS FOR INDICATIVE CODING AND COLOUR VARIATION.
- REFER TO LANDSCAPE ARCHITECT INFORMATION FOR PROPOSED LANDSCAPE LEVELS

notes

When this drawing is issued in uncontrolled CAD format it will be accompanied by a PDF version and is issued to enable the recipient to prepare their own documents / models / drawings for which they are solely responsible.

The recipient should report all drawing errors, omissions and discrepancies to the architect. All dimensions should be checked on site by the contractor and such dimensions shall be the contractor's responsibility.

Allford Hall Monaghan Morris Limited accepts no responsibility or liability for:  
 -Any use of this drawing by parties other than the party for whom it was prepared or for purposes other than those for which it was prepared  
 -Any alterations or additions to or discrepancies arising out of changes to the background information on which the drawings are based that was current at the time of issue, and which occur to that information after it has been issued by AHMM

-Any loss or degradation of the information held in this drawing resulting from the translation from the original file format to any other file format or from the recipient's reading of it in any other programme or any version of the programme other than that which was used to prepare it


-The accuracy of survey information provided by others or for any costs, claims, proceedings and expenses arising out of reliance on such information

-Any scaling from this drawing other than by the local planning authority solely for the purposes of the planning application to which it relates

The drawing shows the general arrangement together with the nominal sizes of selected elements and components. The information shown indicates the design intent of the architect and is to be read in conjunction with the performance specification. The Contractor must include for all design development and coordination required to complete the works.

Rev	Status	Date	Description
P02		17/11/23	UPDATED ISSUE FOR PLANNING
P01		31/03/23	PLANNING

key plan

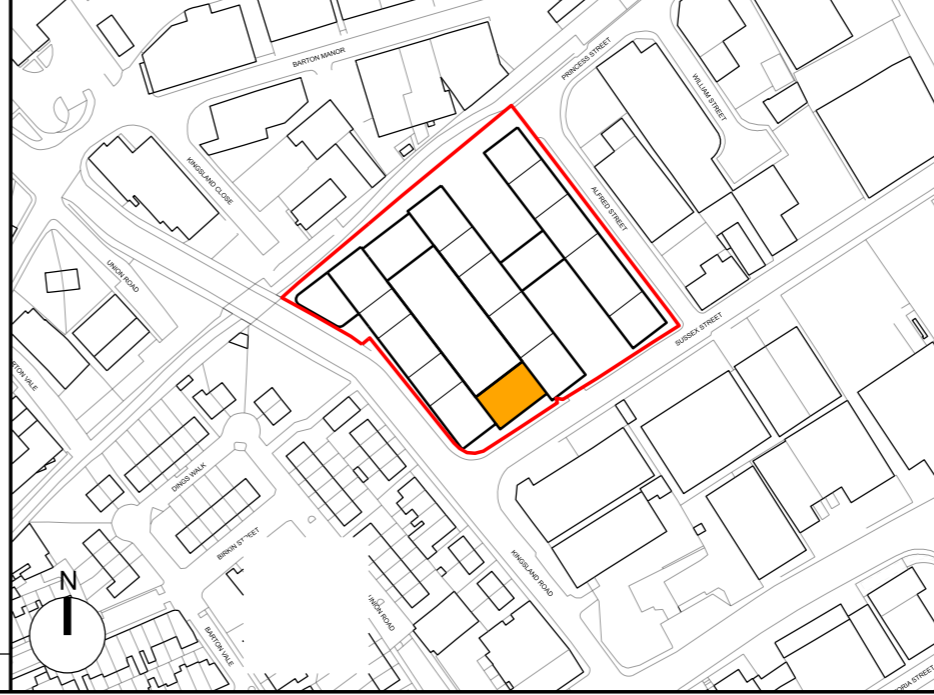

**ALLFORD HALL MONAGHAN MORRIS**

ARCHITECTS Ltd.  
 MORELANDS, 5-23 OLD STREET LONDON EC1V 9HL  
 TEL 020 7251 5261 FAX 020 7251 5123 WEB WWW.AHMM.CO.UK

client  
**DOMINUS BRISTOL LIMITED**

project name  
**NEW HENRY STREET, BRISTOL**

drawing title  
**PROPOSED BAY STUDY - 02  
 SUSSEX STREET TOWNHOUSE BAY STUDY**

drawn	checked	scale	status			
BB	JR	1:50@A1 / 1:100@A3	PLANNING			
project	originator	volume	level	type	role	drawing no.
22096	AHMM	ZZ	ZZ	DR	A	PL402