
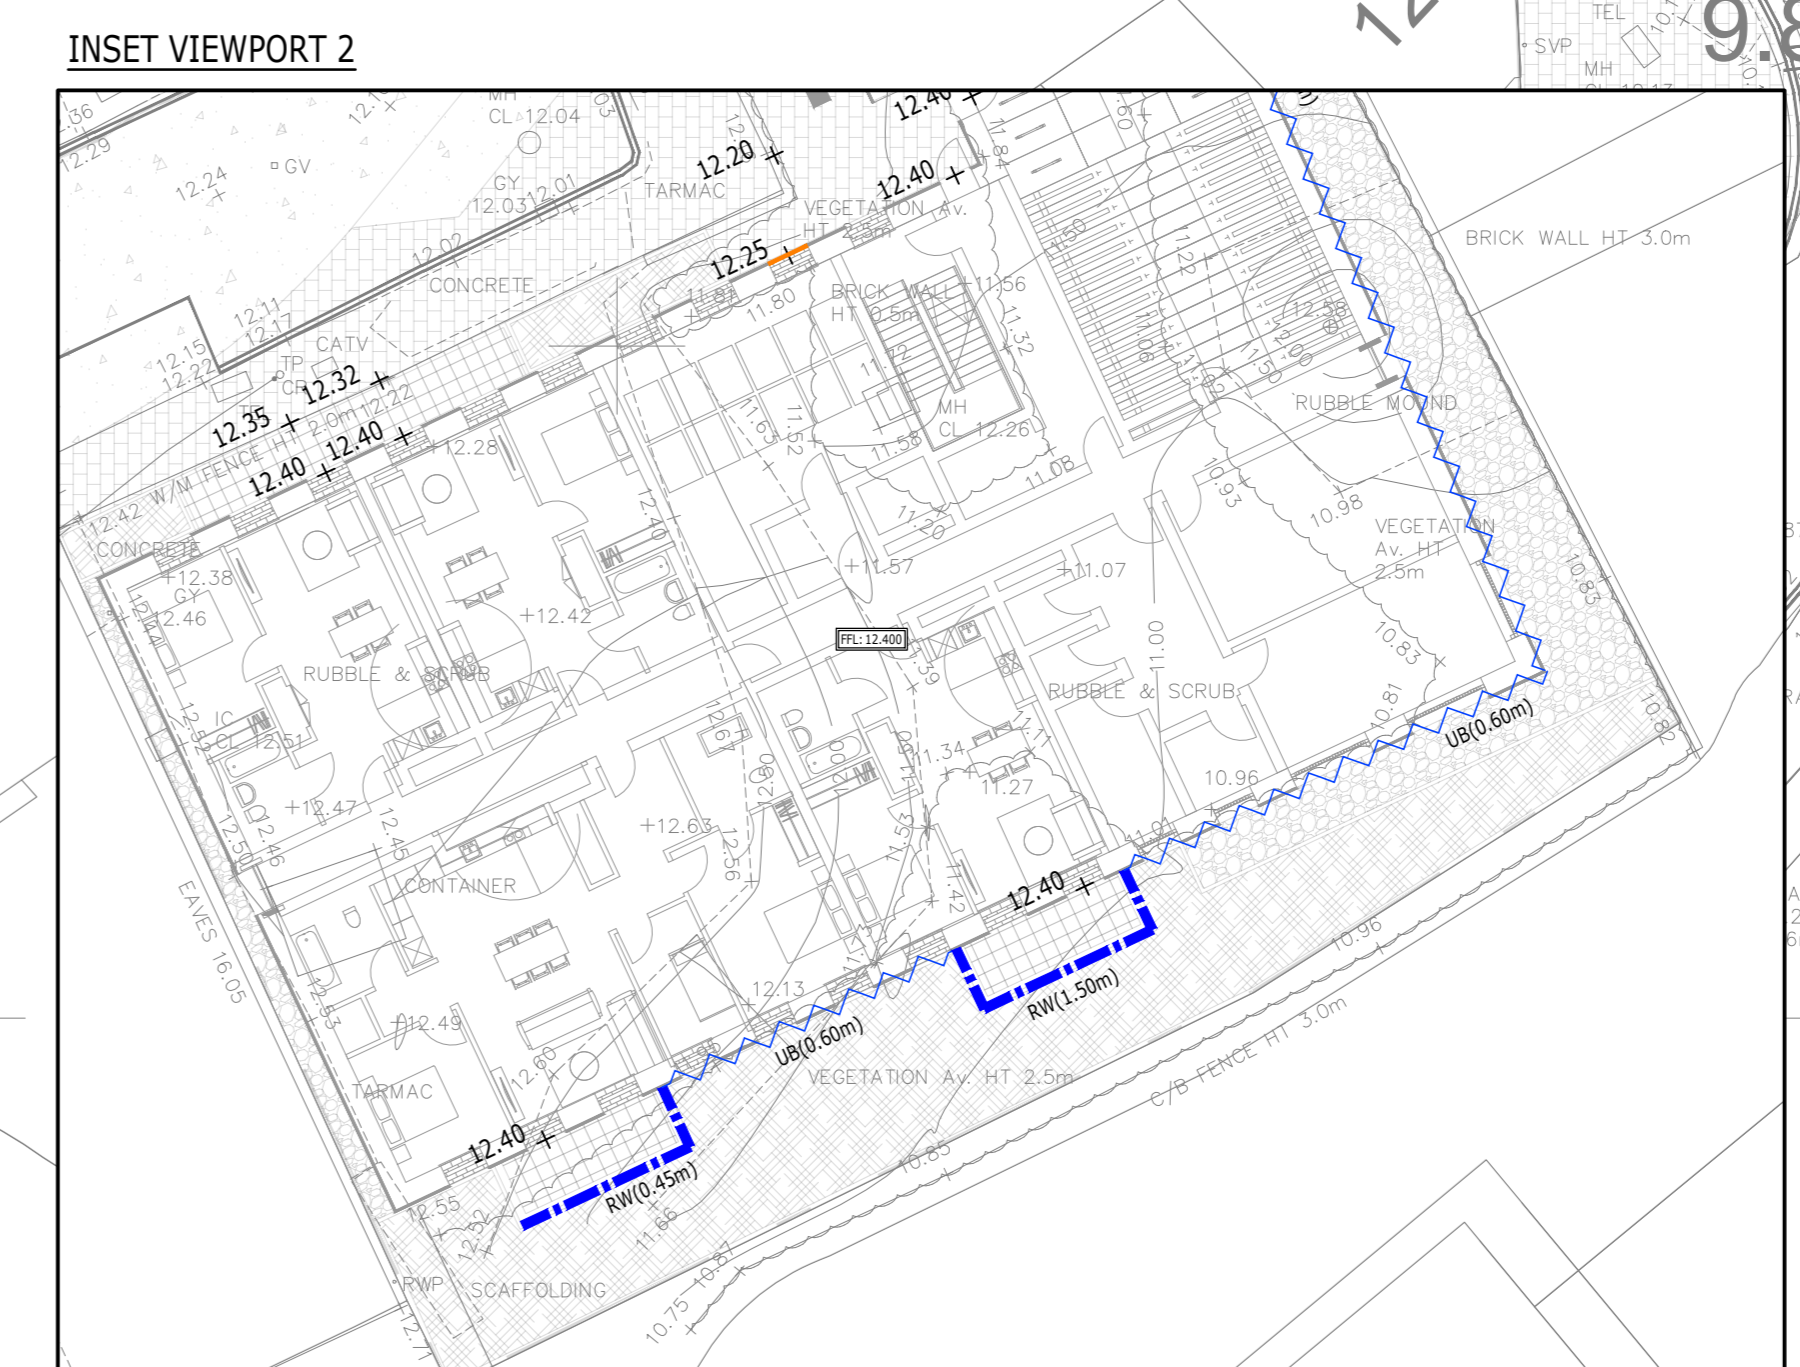


- KEY:**
- INDICATES REQUIREMENT FOR UNDERBUILD, I.E. WHERE EXTERNAL LEVELS ARE MORE THAN 150mm BELOW FFL.
  - REQUIREMENT FOR TANKING DETAIL, I.E. WHERE EXTERNAL LEVELS ARE GREATER THAN FFL.
  - MASONRY FACED REINFORCED CONCRETE RETAINING WALL WITH FENCE OVER TO STRUCTURAL ENGINEERS DETAILS. HEIGHT IN METRES IN BRACKETS.
  - FFL: 15.900 FINISHED FLOOR LEVEL.
  - 1:15 PROPOSED GRADIENT.
  - 15.742 EXTERNAL FINISH LEVEL.
  - 1 STEP INDICATES NUMBER OF STEPS.
  - STEP IN UNITS.
- LEGEND NOTES**
- FENCE TYPES FOR FENCE TYPES, REFER TO ARCHITECTS EXTERNAL WORKS DRAWING, WHERE VEHICULAR LOADING OCCURS ON EITHER SIDE OF A FENCE (EVEN <math>+150\text{mm}</math>), CONCRETE POSTS AND GRAVEL BOARDS MUST BE USED - NOT TIMBER.

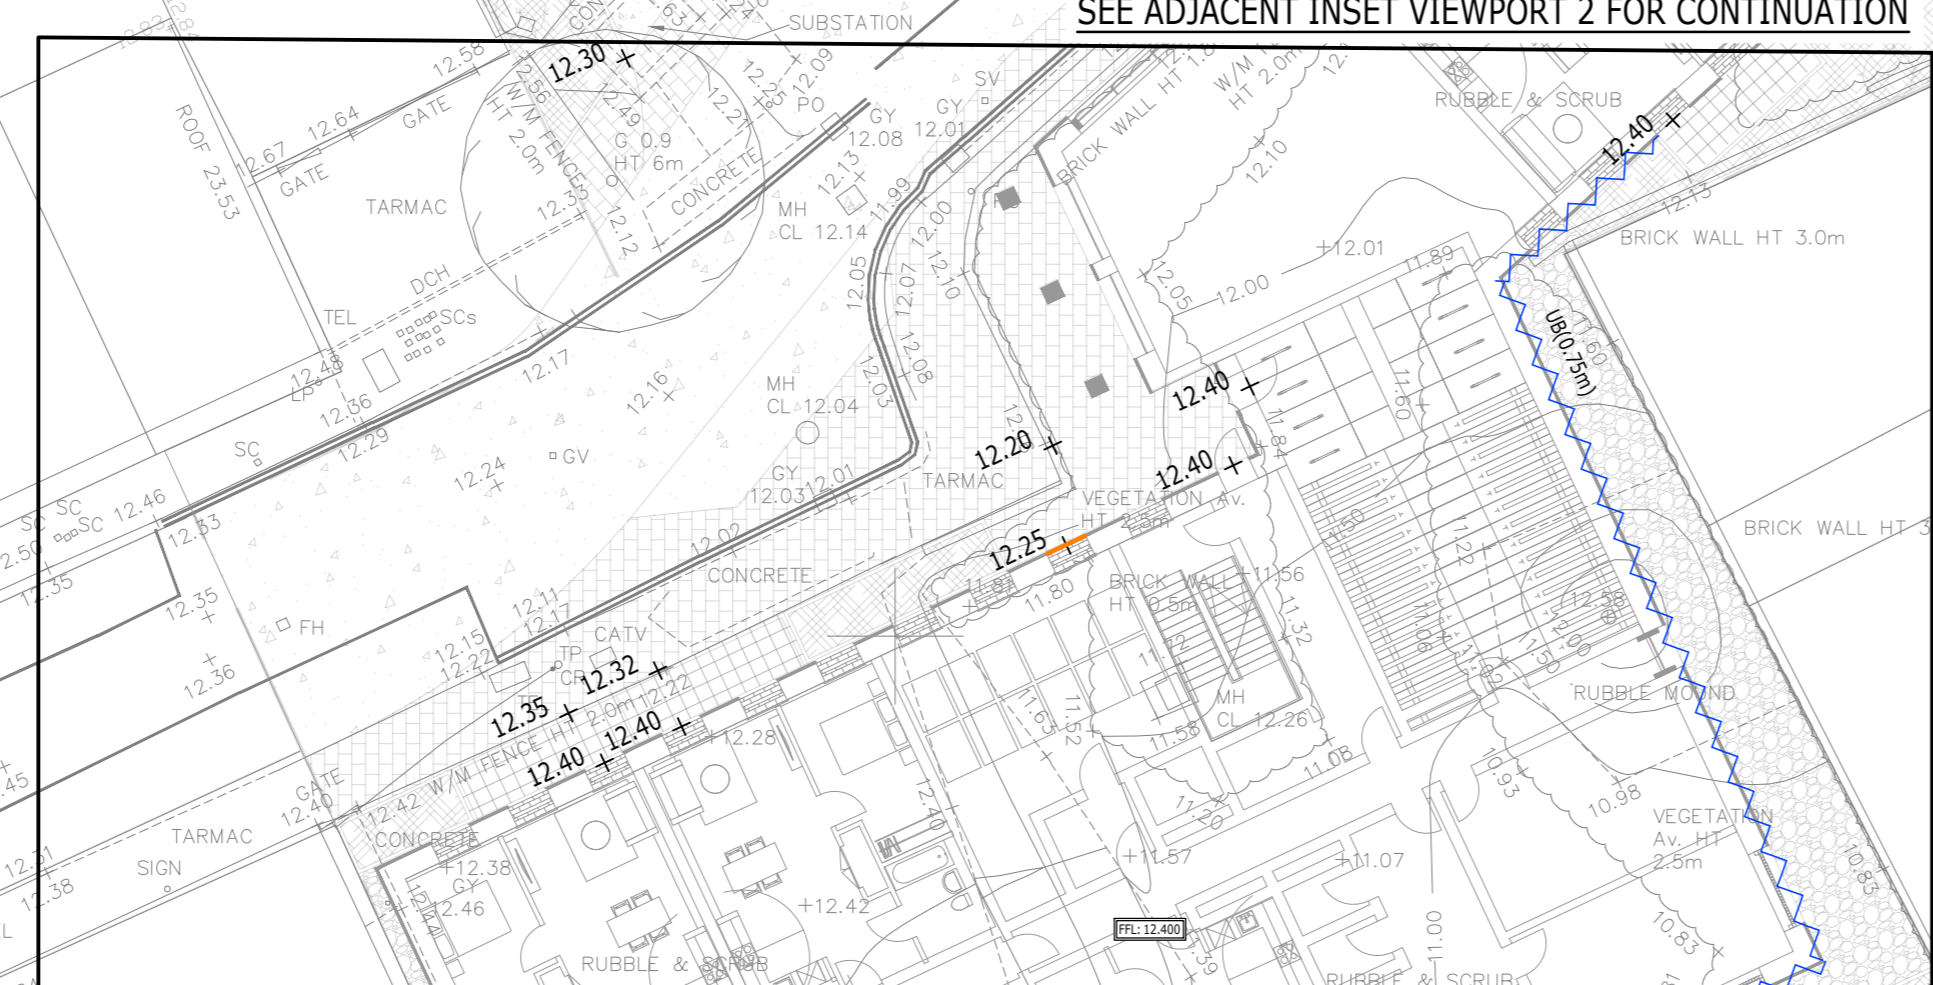

FOR INFORMATION ONLY

Rev	Description	Drn	Chk	App	Date
A	SCALE AMENDED TO 1:200, INSET VIEWPORT ADDED FOR CORNER DETAIL.	AD	AC	AD	18.12.23

**ARDENT CONSULTING ENGINEERS**

Third Floor  
The Helix Building  
52-56 Leadenhall Street  
London  
EC3M 5JE

Tel: 020 7680 4288  
Web: www.ardent-ce.co.uk  
E-mail: enquiries@ardent-ce.co.uk

Client: **PLACES FOR PEOPLE GROUP LIMITED**

Project Title: **DOVE LANE, BRISTOL**

Drawing Title: **FINISHED GROUND LEVELS**

AD Scale	Date	Designed by
1:200	June 2023	AD
Drawn by	Checked by	Approved by
AD	AC	AD

Drawing Number: **2106011-001**

Rev: **A**

Reproduced from/based upon Ordnance Survey material with the permission of the Controller of Her Majesty's Stationery Office. Crown Copyright Reserved. License No. 10004561