


Detailed layout with dimensions

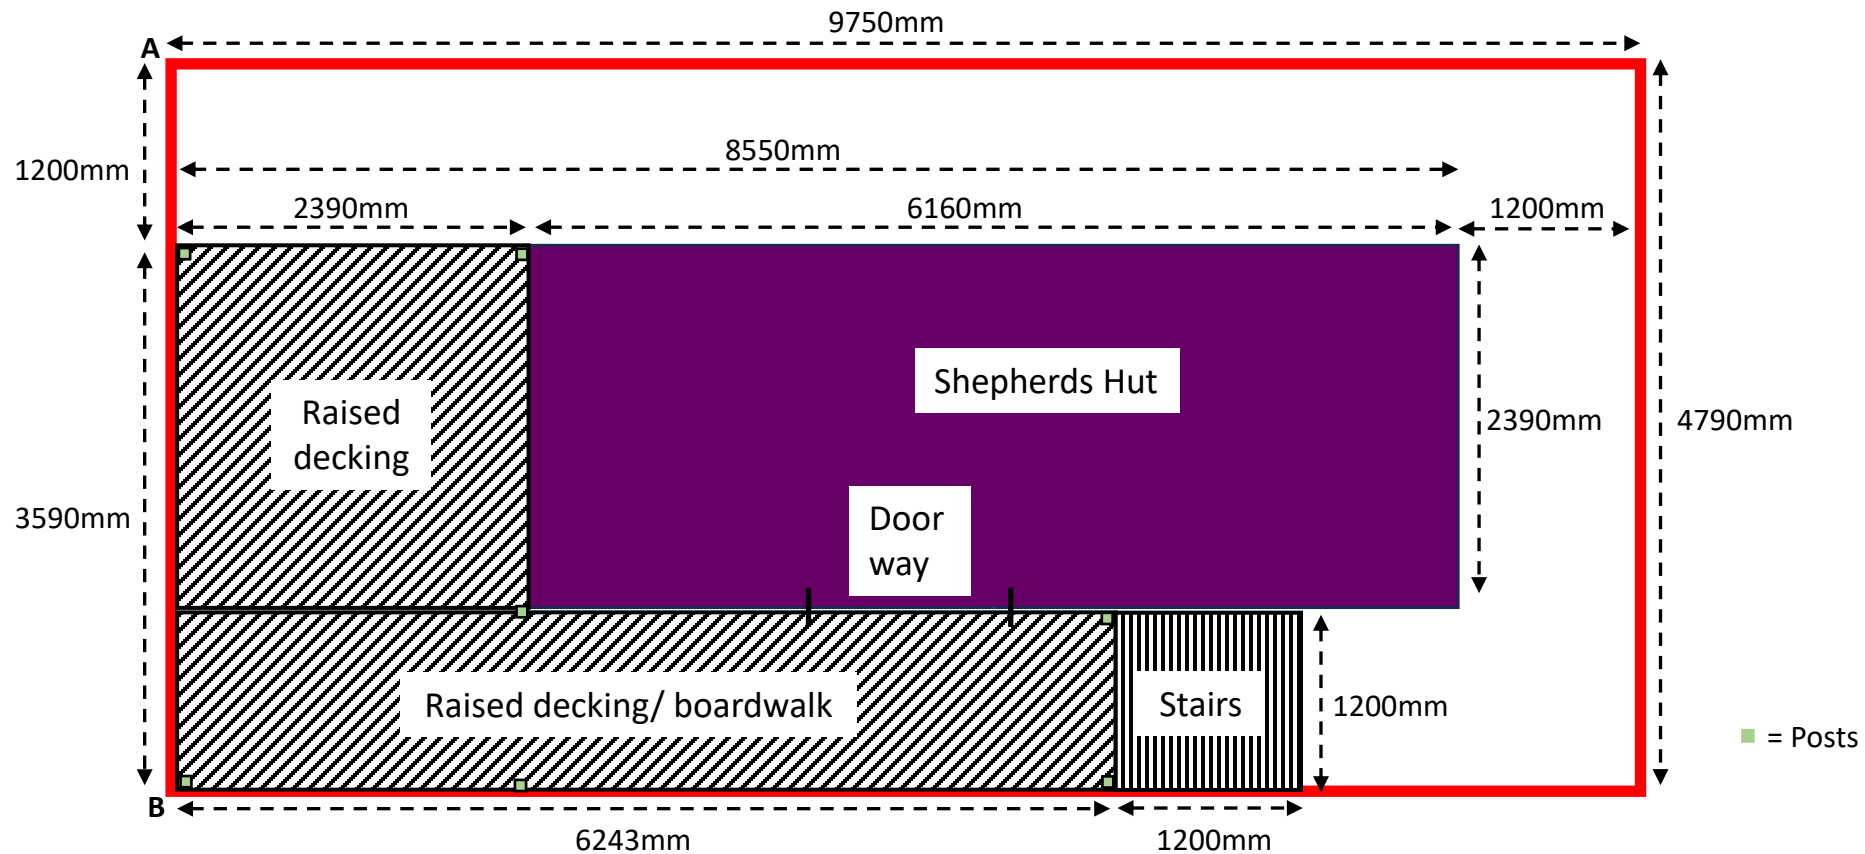

Existing slope inclination at site:

