

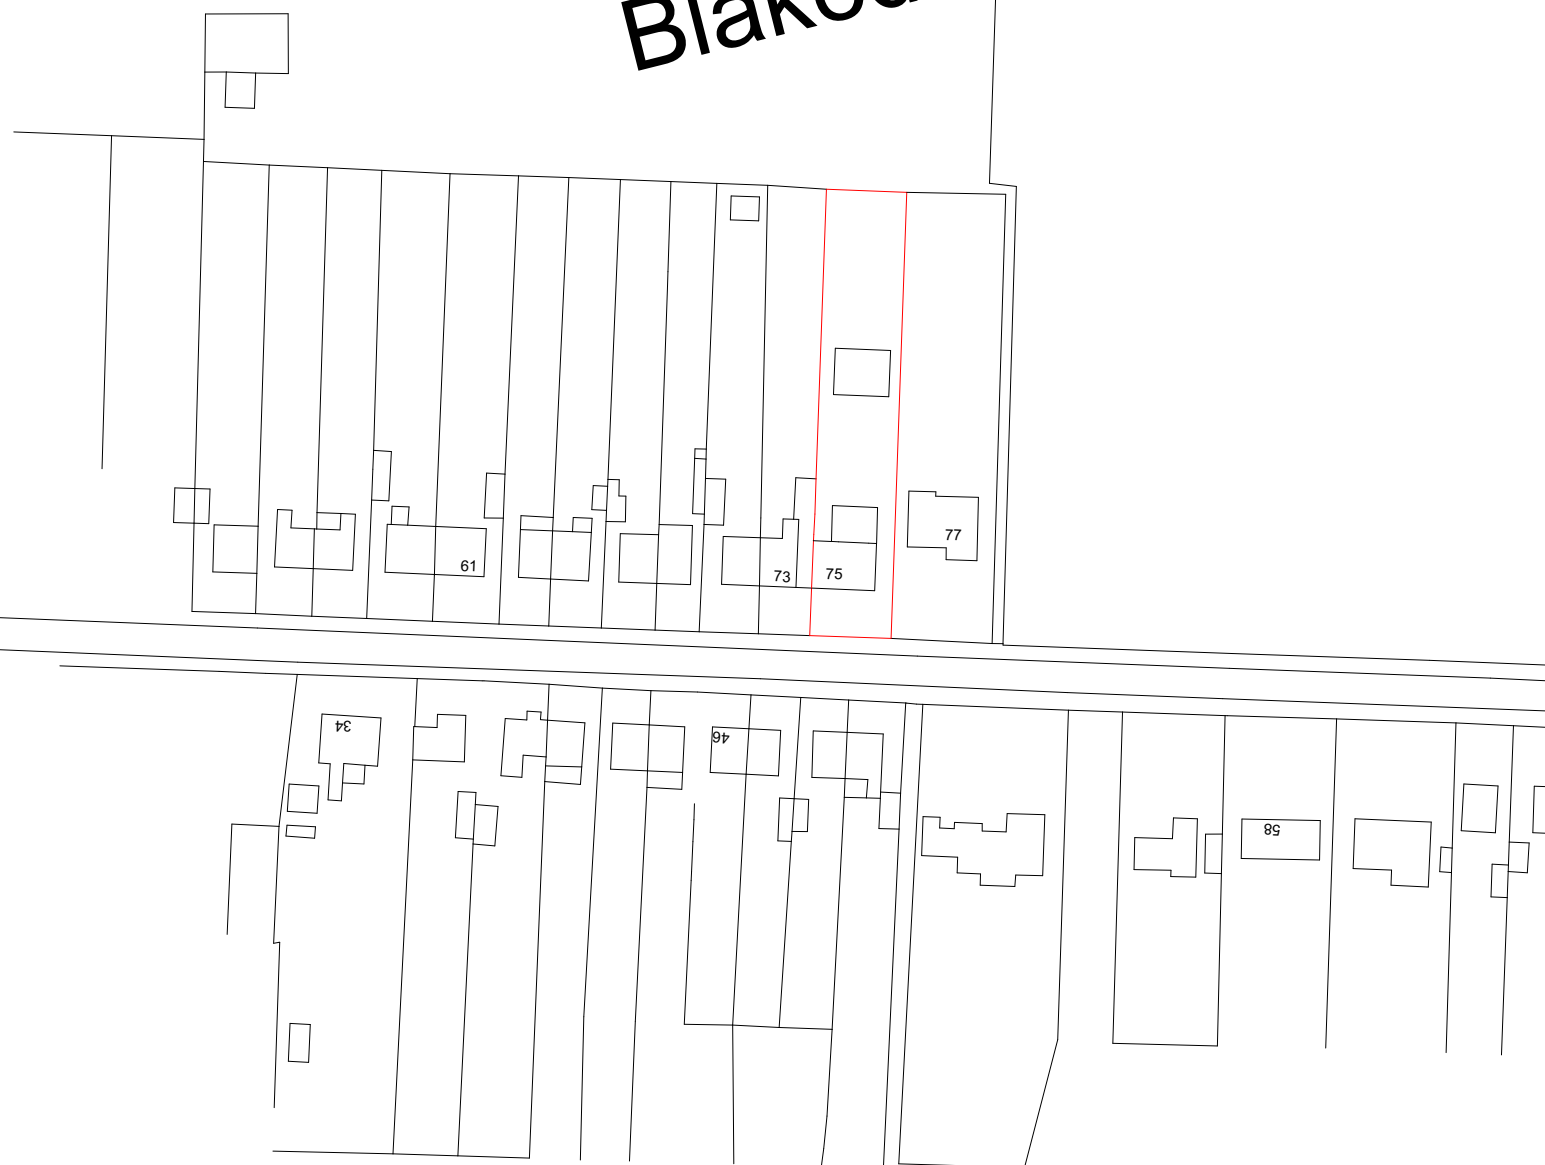



Blakedown

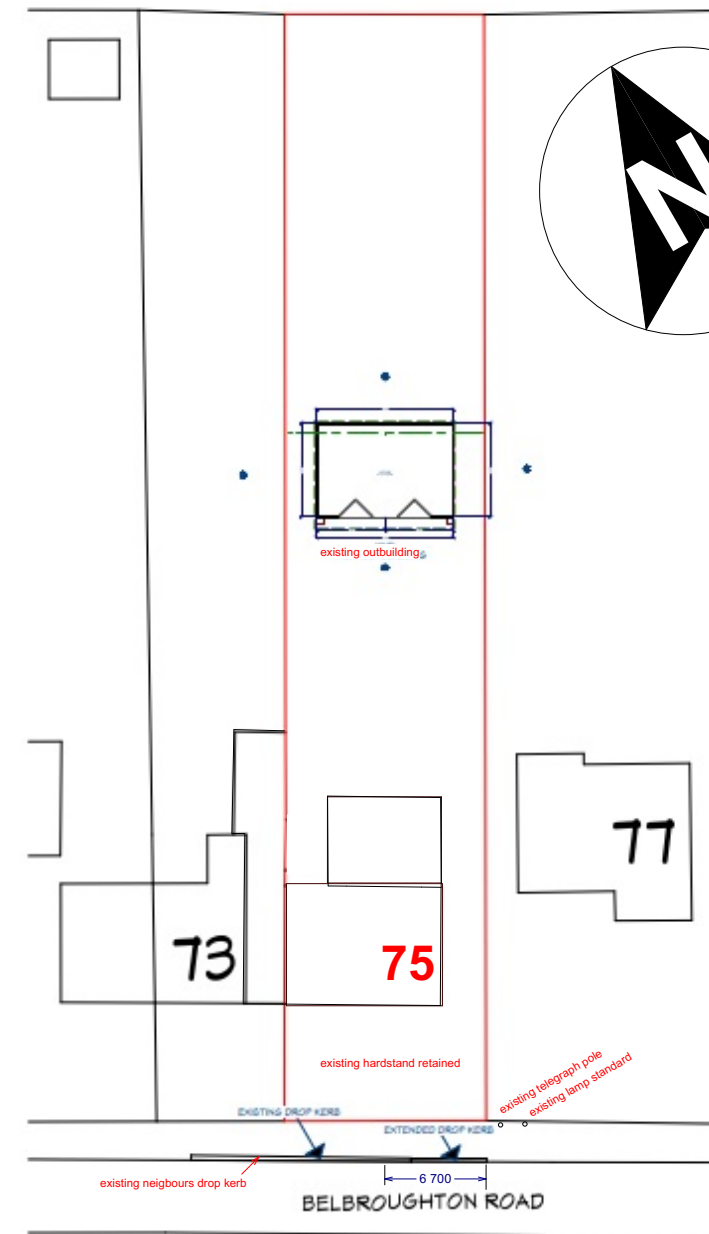

Location Plan 1:1250 @A3

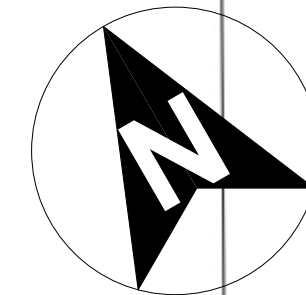

Proposed Block Plan 1:500

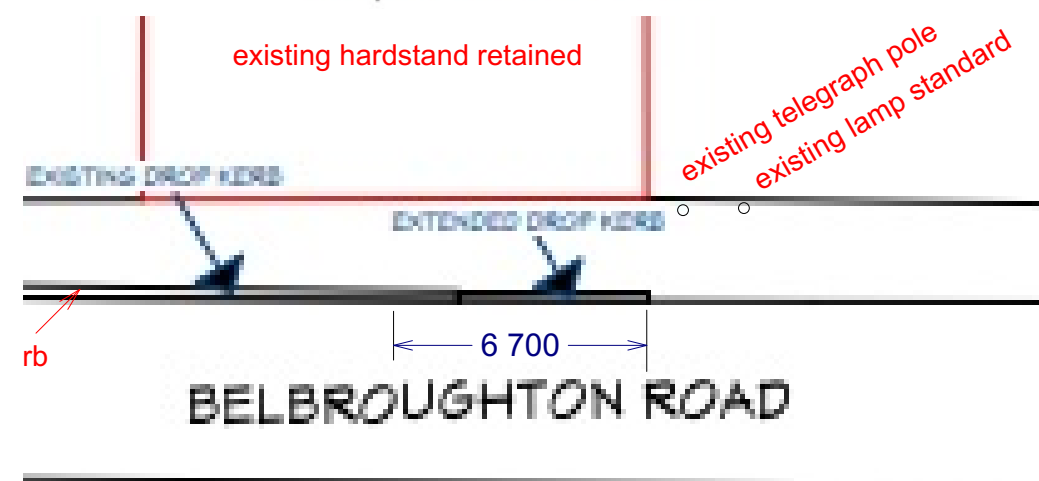

1:200 Drop Kerb Set-Out

Sheet #

1^A

Drawn By:

KS

Date:

19/12/2023

Scale:

As shown

75 Belbroughton Road
PROPOSED DROP KERB AT 75 BELBROUGHTON
ROAD DY10 3JG