




Second Entrance Plan

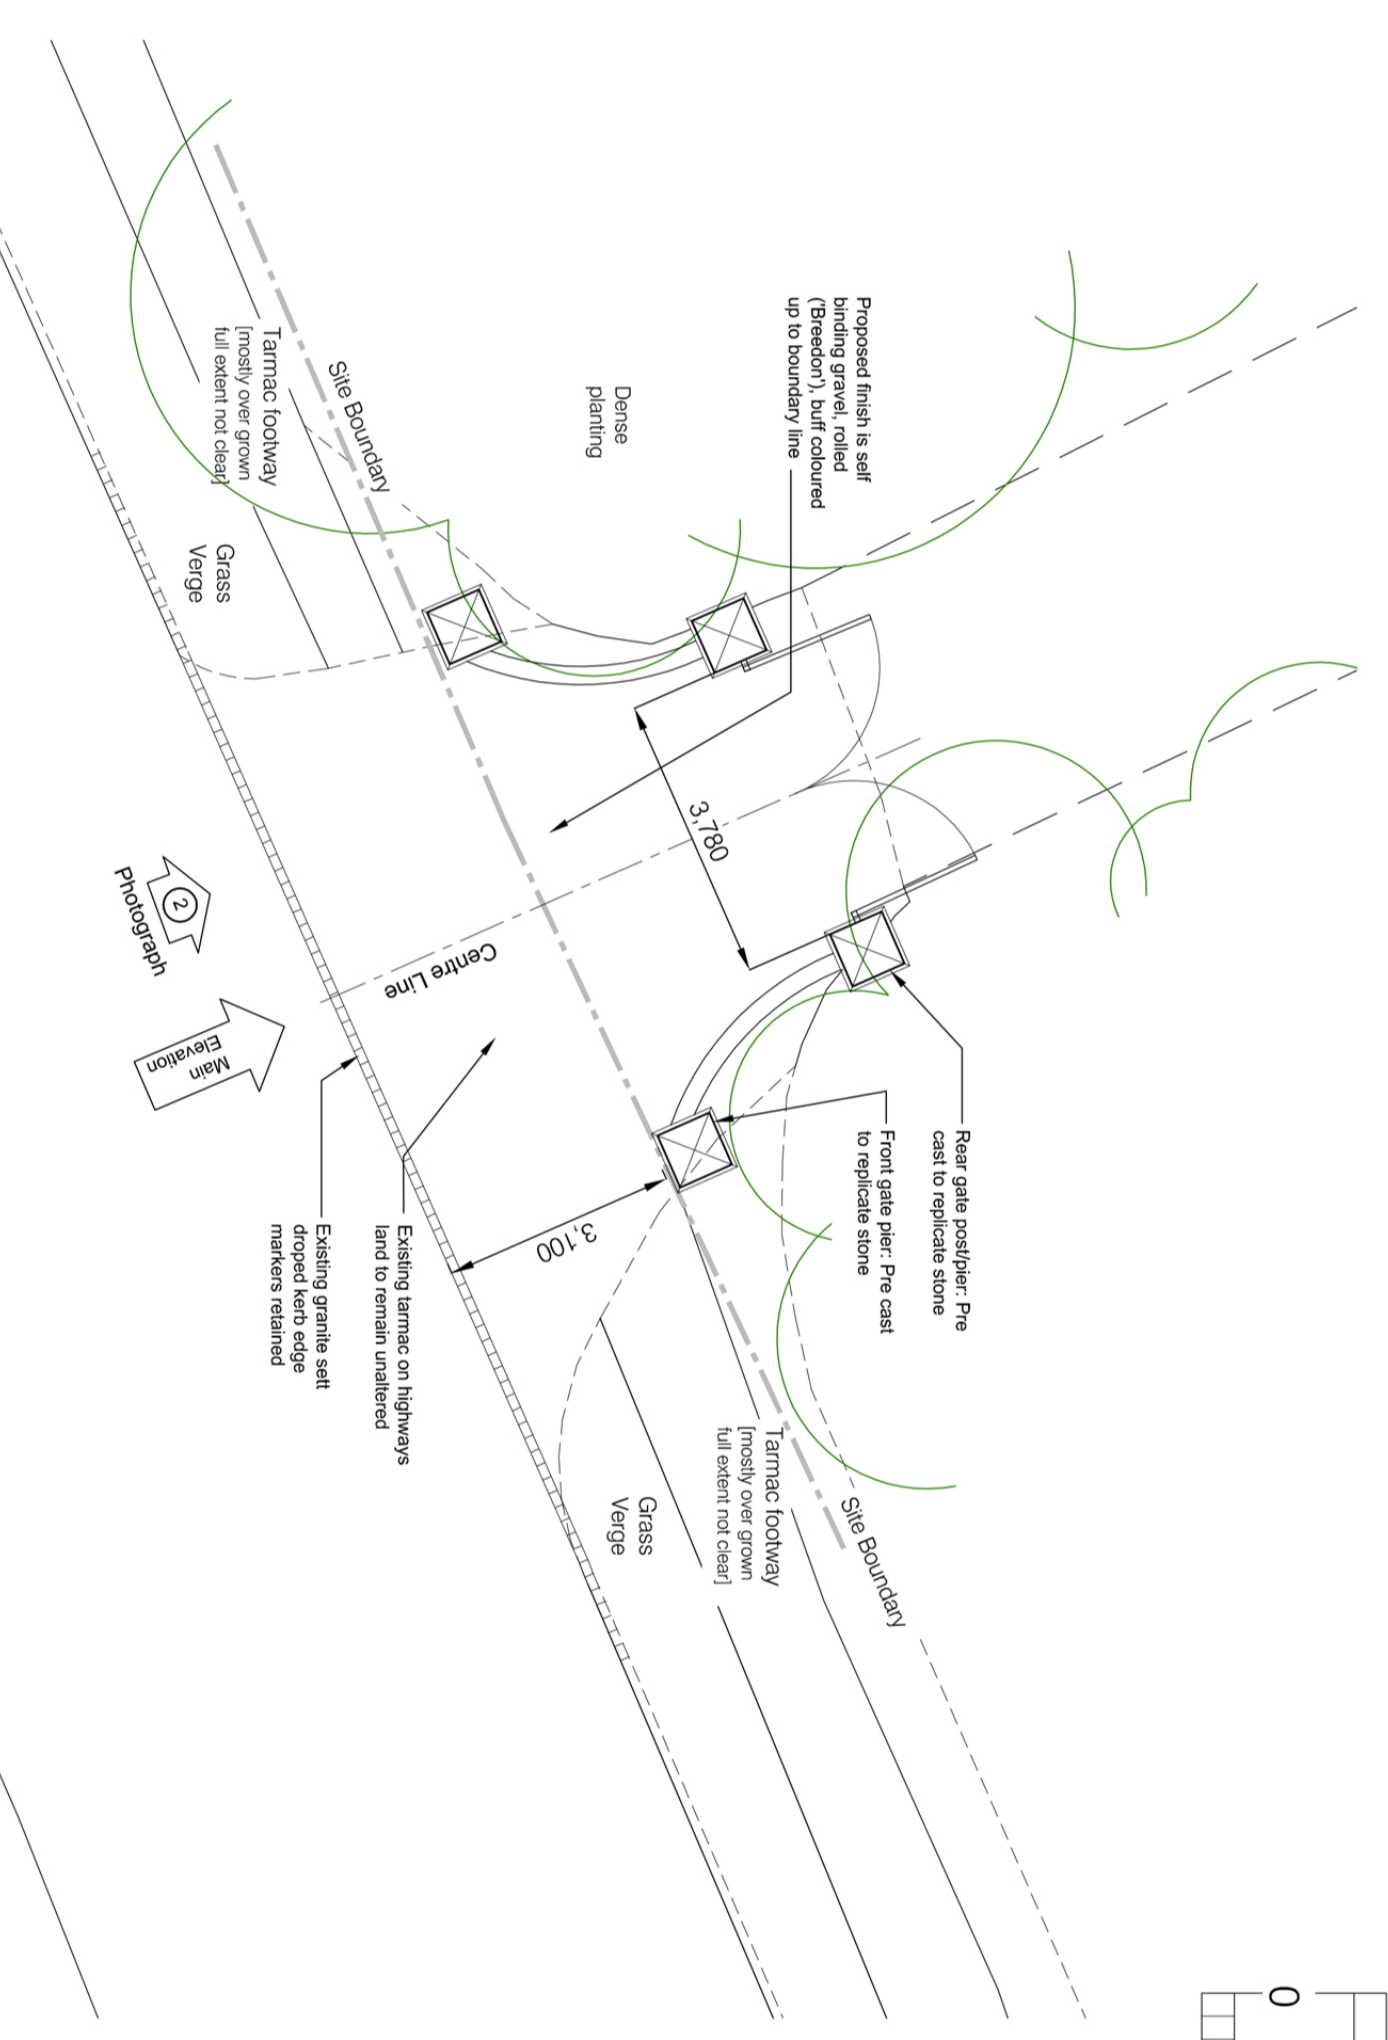

Main Entrance Plan

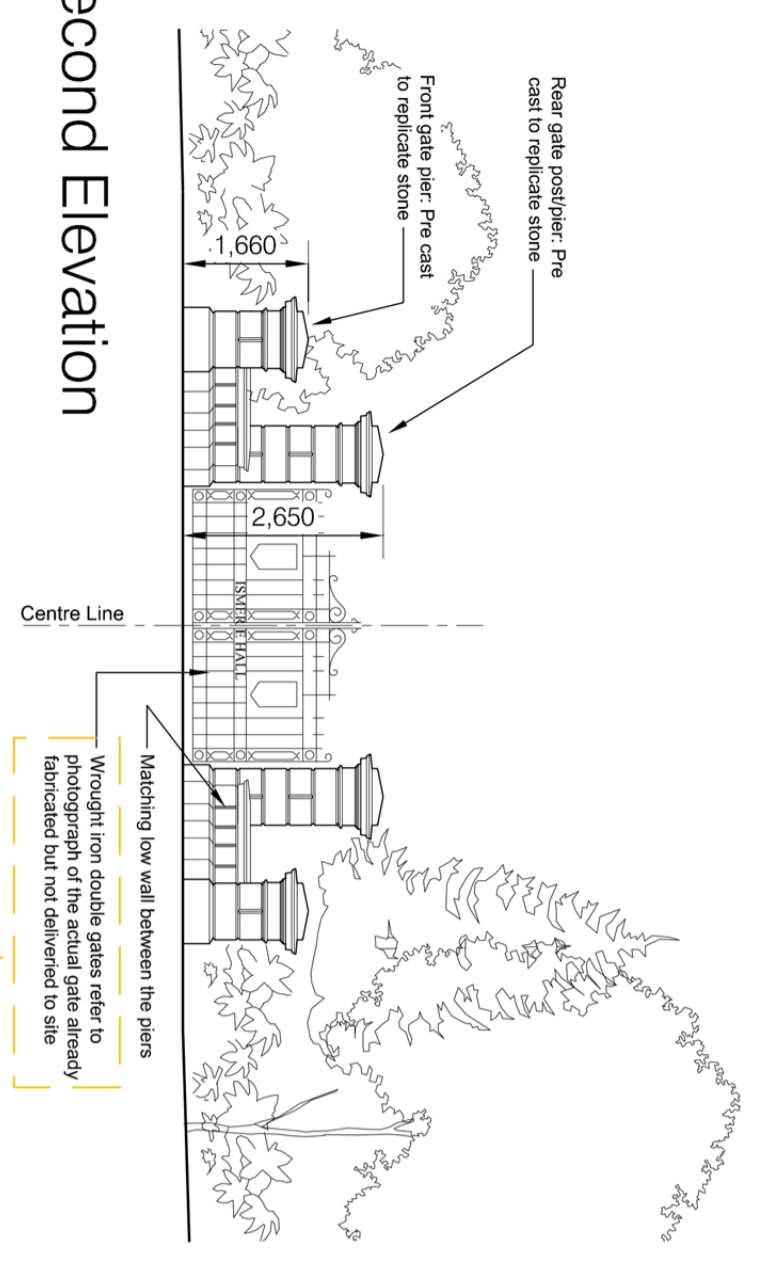

Second Elevation

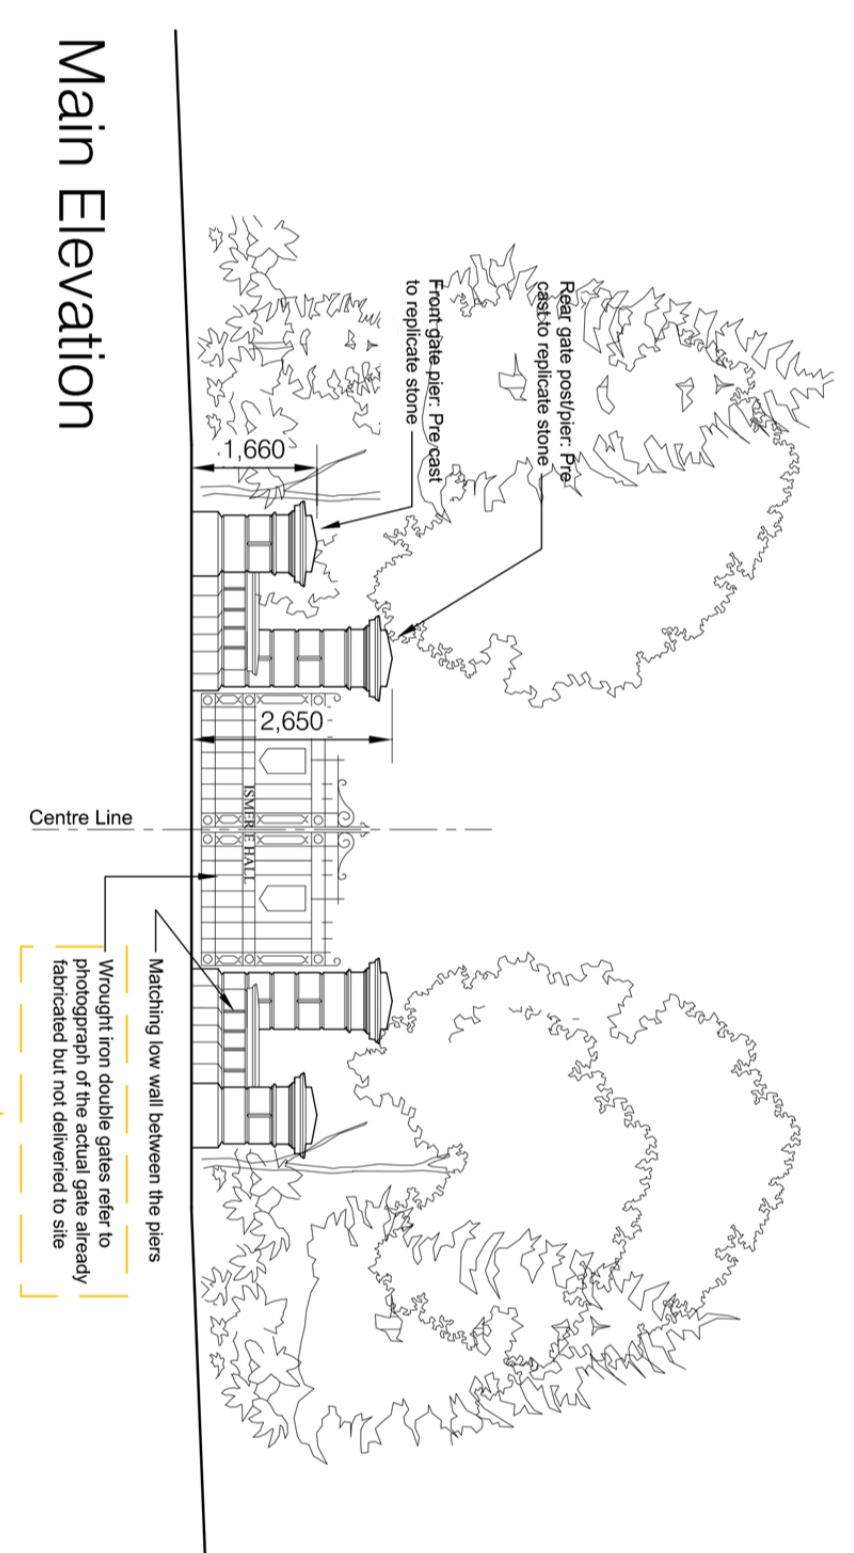

Main Elevation




Key Plan



Photograph 1



Photograph 2

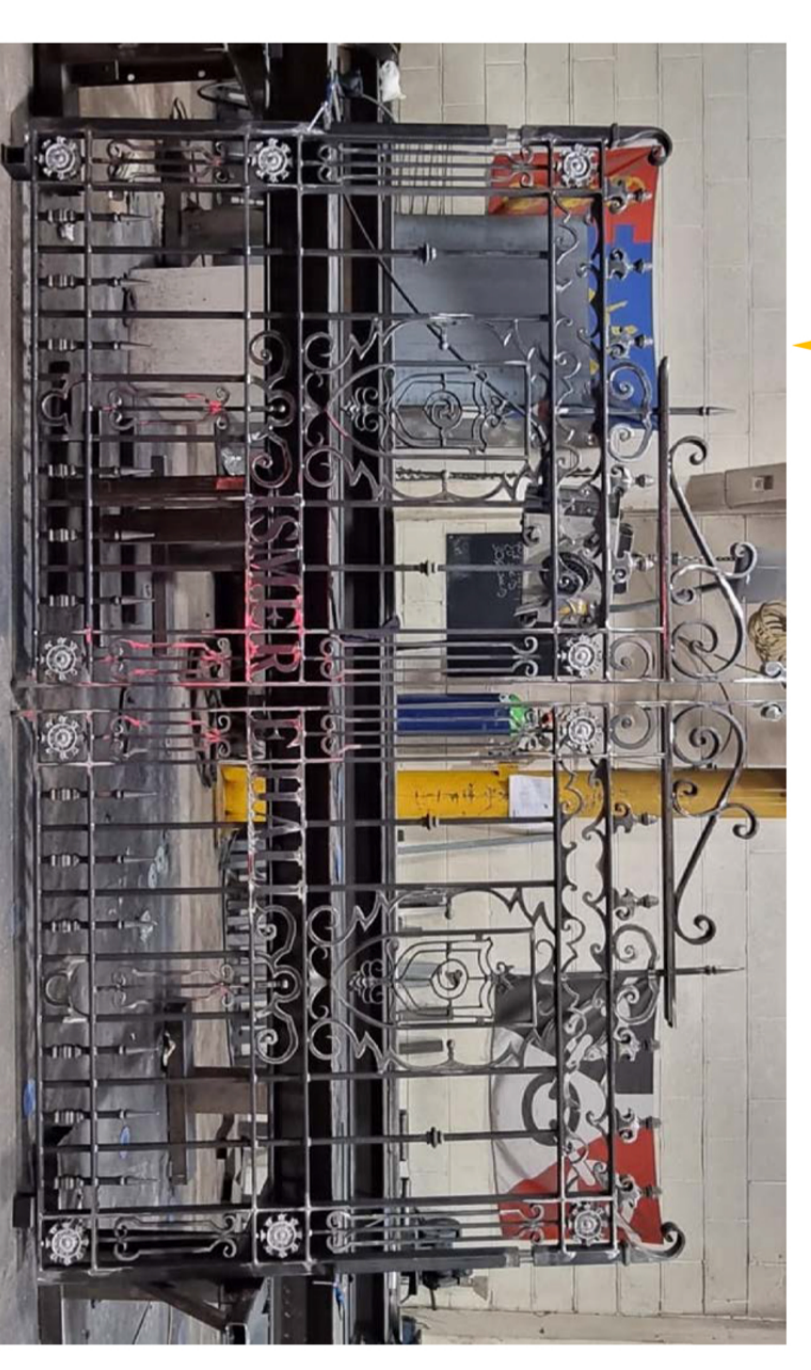

Photograph of the actual gates currently made but not fitted

Mr. J. Shaw

Ismere Hall
Blakedown, Worcestershire

Proposed:
Entrance Gates
Planning



PCPT Architects Limited
85 Spencer Street
Birmingham
B18 6DS
T: 0121 523 9335

design@pcptarchitects.co.uk
Date: June 2023
Checked by: DLM
Drawn by: DLM
Rev Date:

Drawing No: 3920 AD(0) 17

Copyright PCPT Architects Limited. All rights reserved. No part of this drawing may be reproduced without the prior written consent of PCPT Architects Limited.