


- Headroom 2.2m
- Headroom 2.0m to 2.2m
- Headroom 1.8m to 2.0m
- Headroom 1.5m to 1.8m

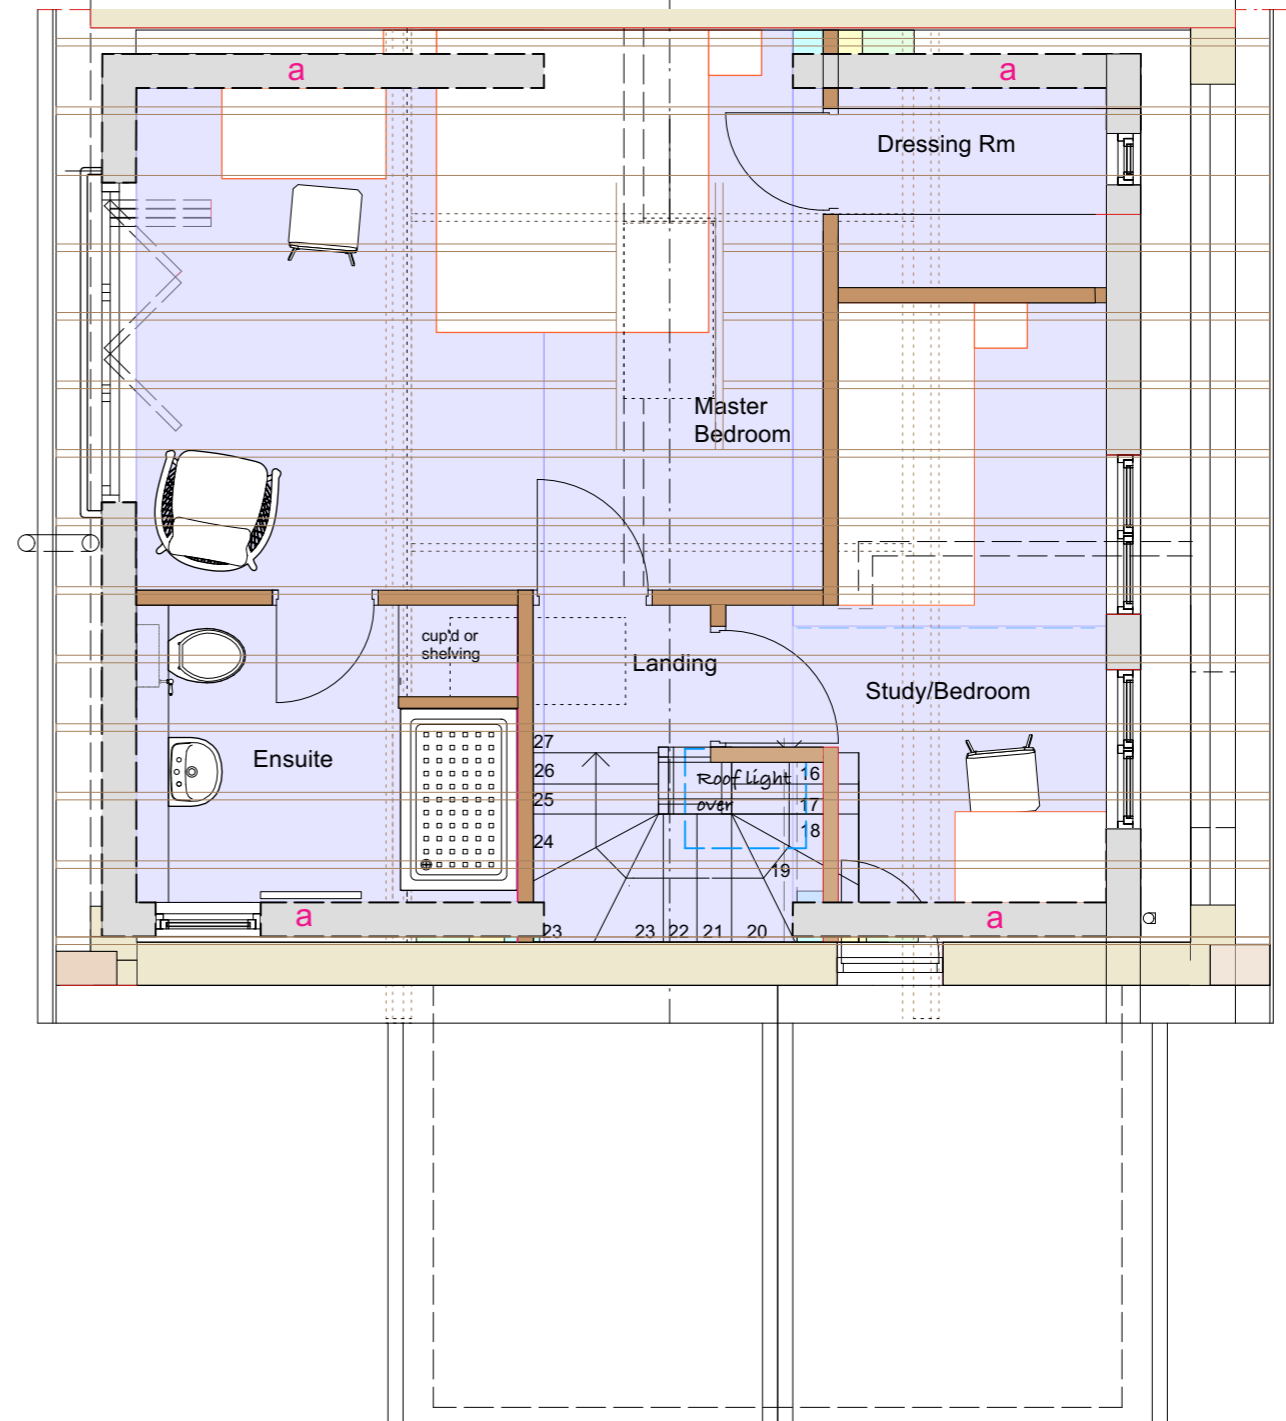

Loft Conversion & Extension
 18, Lyttleton Road, Bewdley, Worcestershire, DY12 2BU
 for Mr & Mrs Madeley

Graham Luxford, Dip Arch RIBA
 63, Stourport Road, Bewdley, Worcestershire. DY12 1BH
 tel 01299 402060 E-mail grahamluxford@macace.net

drg title **Proposed Loft Conversion**

A3 Drawing

scale **1:50**

job no **Ma23/**

drg no **P10**

date **Dec 2023**