
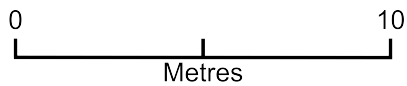


Site Block Plan - 1 Bedford Close

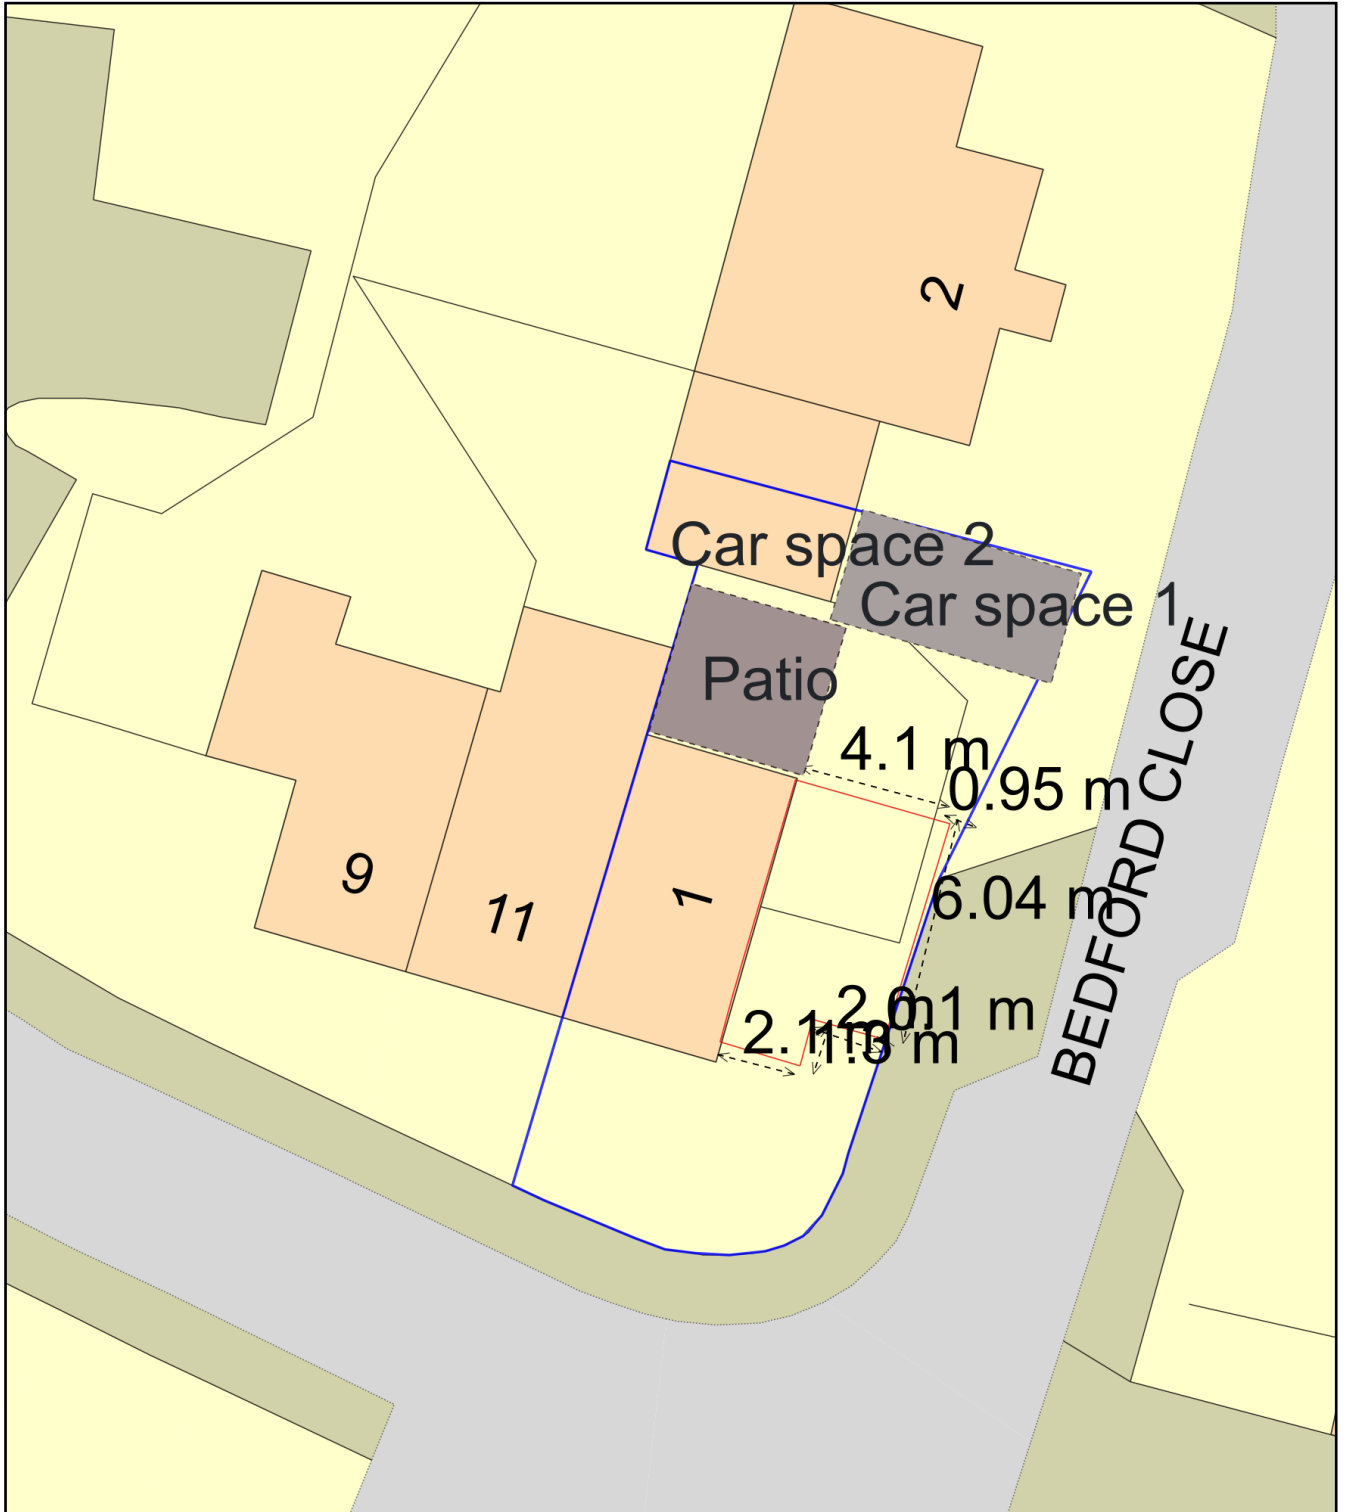

Plan Produced for: Shaun Coombes

Date Produced: 28 Nov 2023

Plan Reference Number: TQRQM23332194501752

Scale: 1:200 @ A4