

Existing materials:


Walls - Render

Windows - White and black painted timber frames


Roof - Clay tiles

Gutters and downpipes - Black painted cast iron

Fascia and soffits - Black painted timber

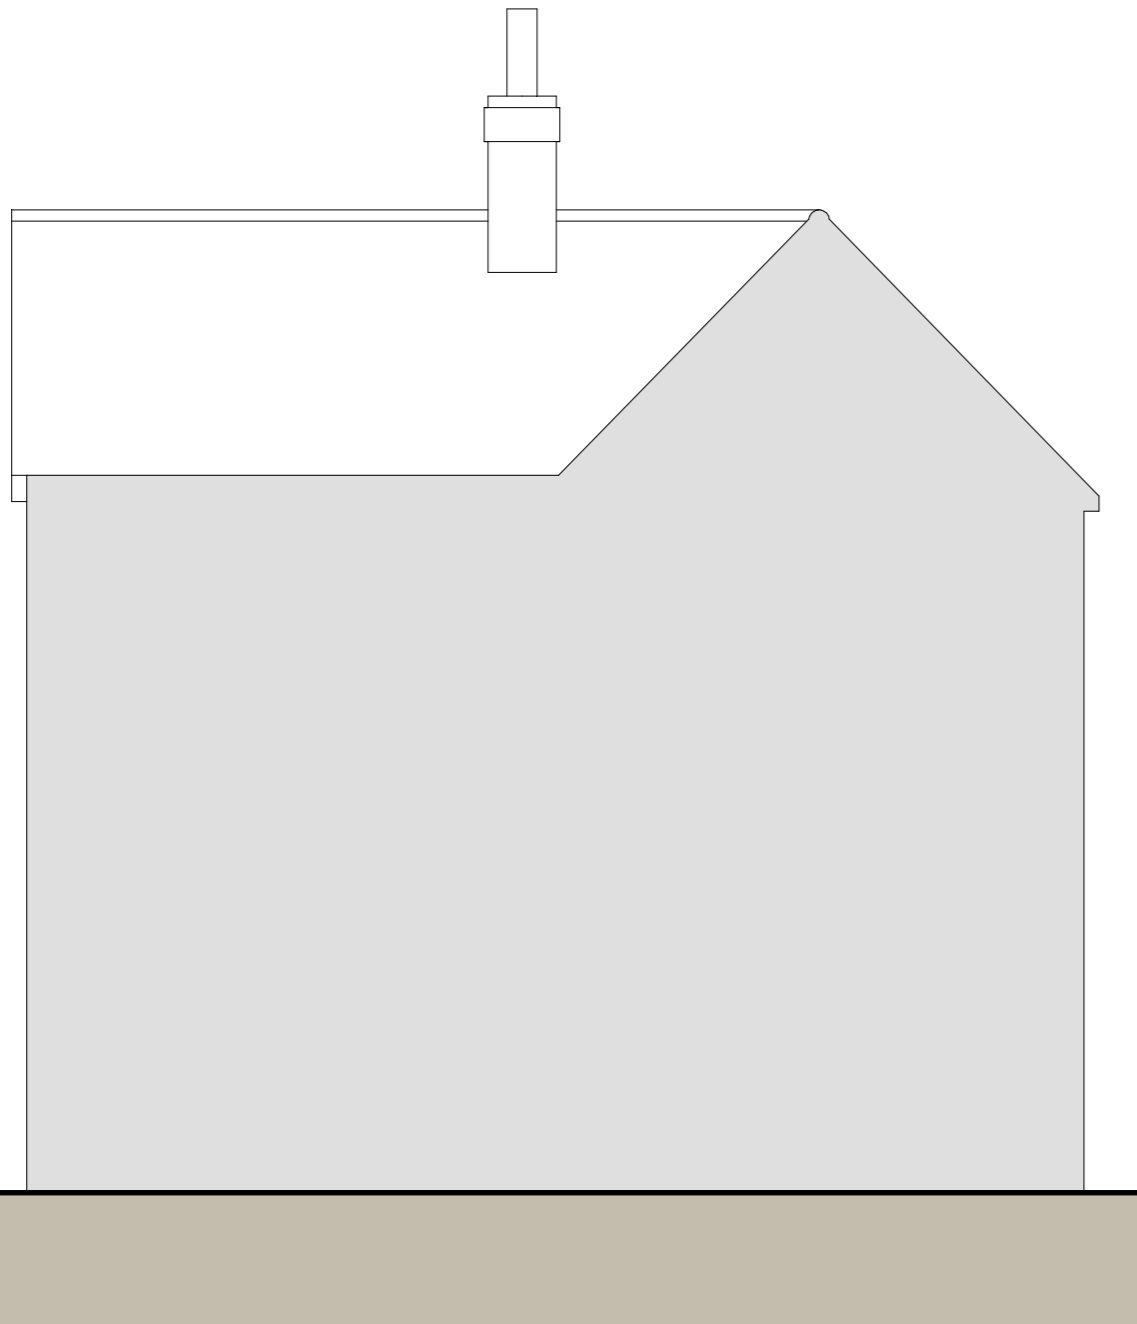

Side Elevation (north east)

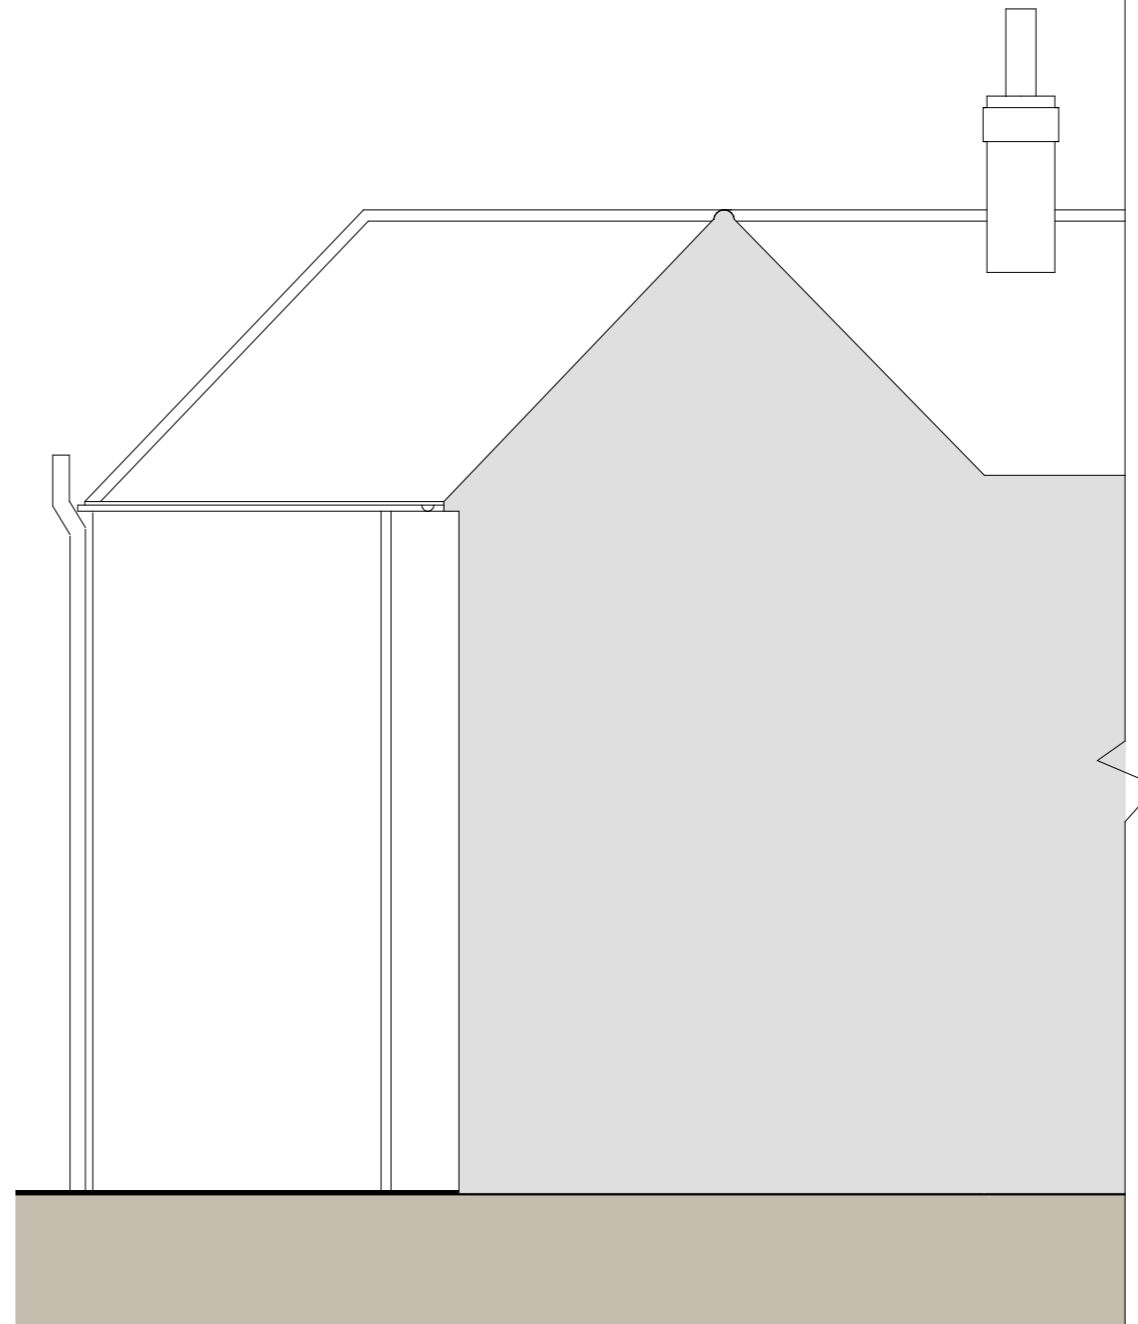

Side Elevation (north east)



Scale 1:50

Rev description date by ch

Project

107 Anstey Road
Alton, GU34 2RN

Scale Date Drawn
1:50@A3 20/11/23 MH

Drawing Title
Existing Elevations

Status
Planning

Drawing No. Rev
23465 - P007 -



MJH Architects, 4 Rodswood, Alton, Hants, GU342LD
T.01420 544501 www.mjharchitects.co.uk

Notes
This drawing is the copyright of MJH Architects.
It is to be read in conjunction with all consultant's drawing, detail and specification.
All dimensions to be checked on site prior to commencement of building work.
Scale for planning purposes only.
Any discrepancies to be reported to the architect prior to implementation.