
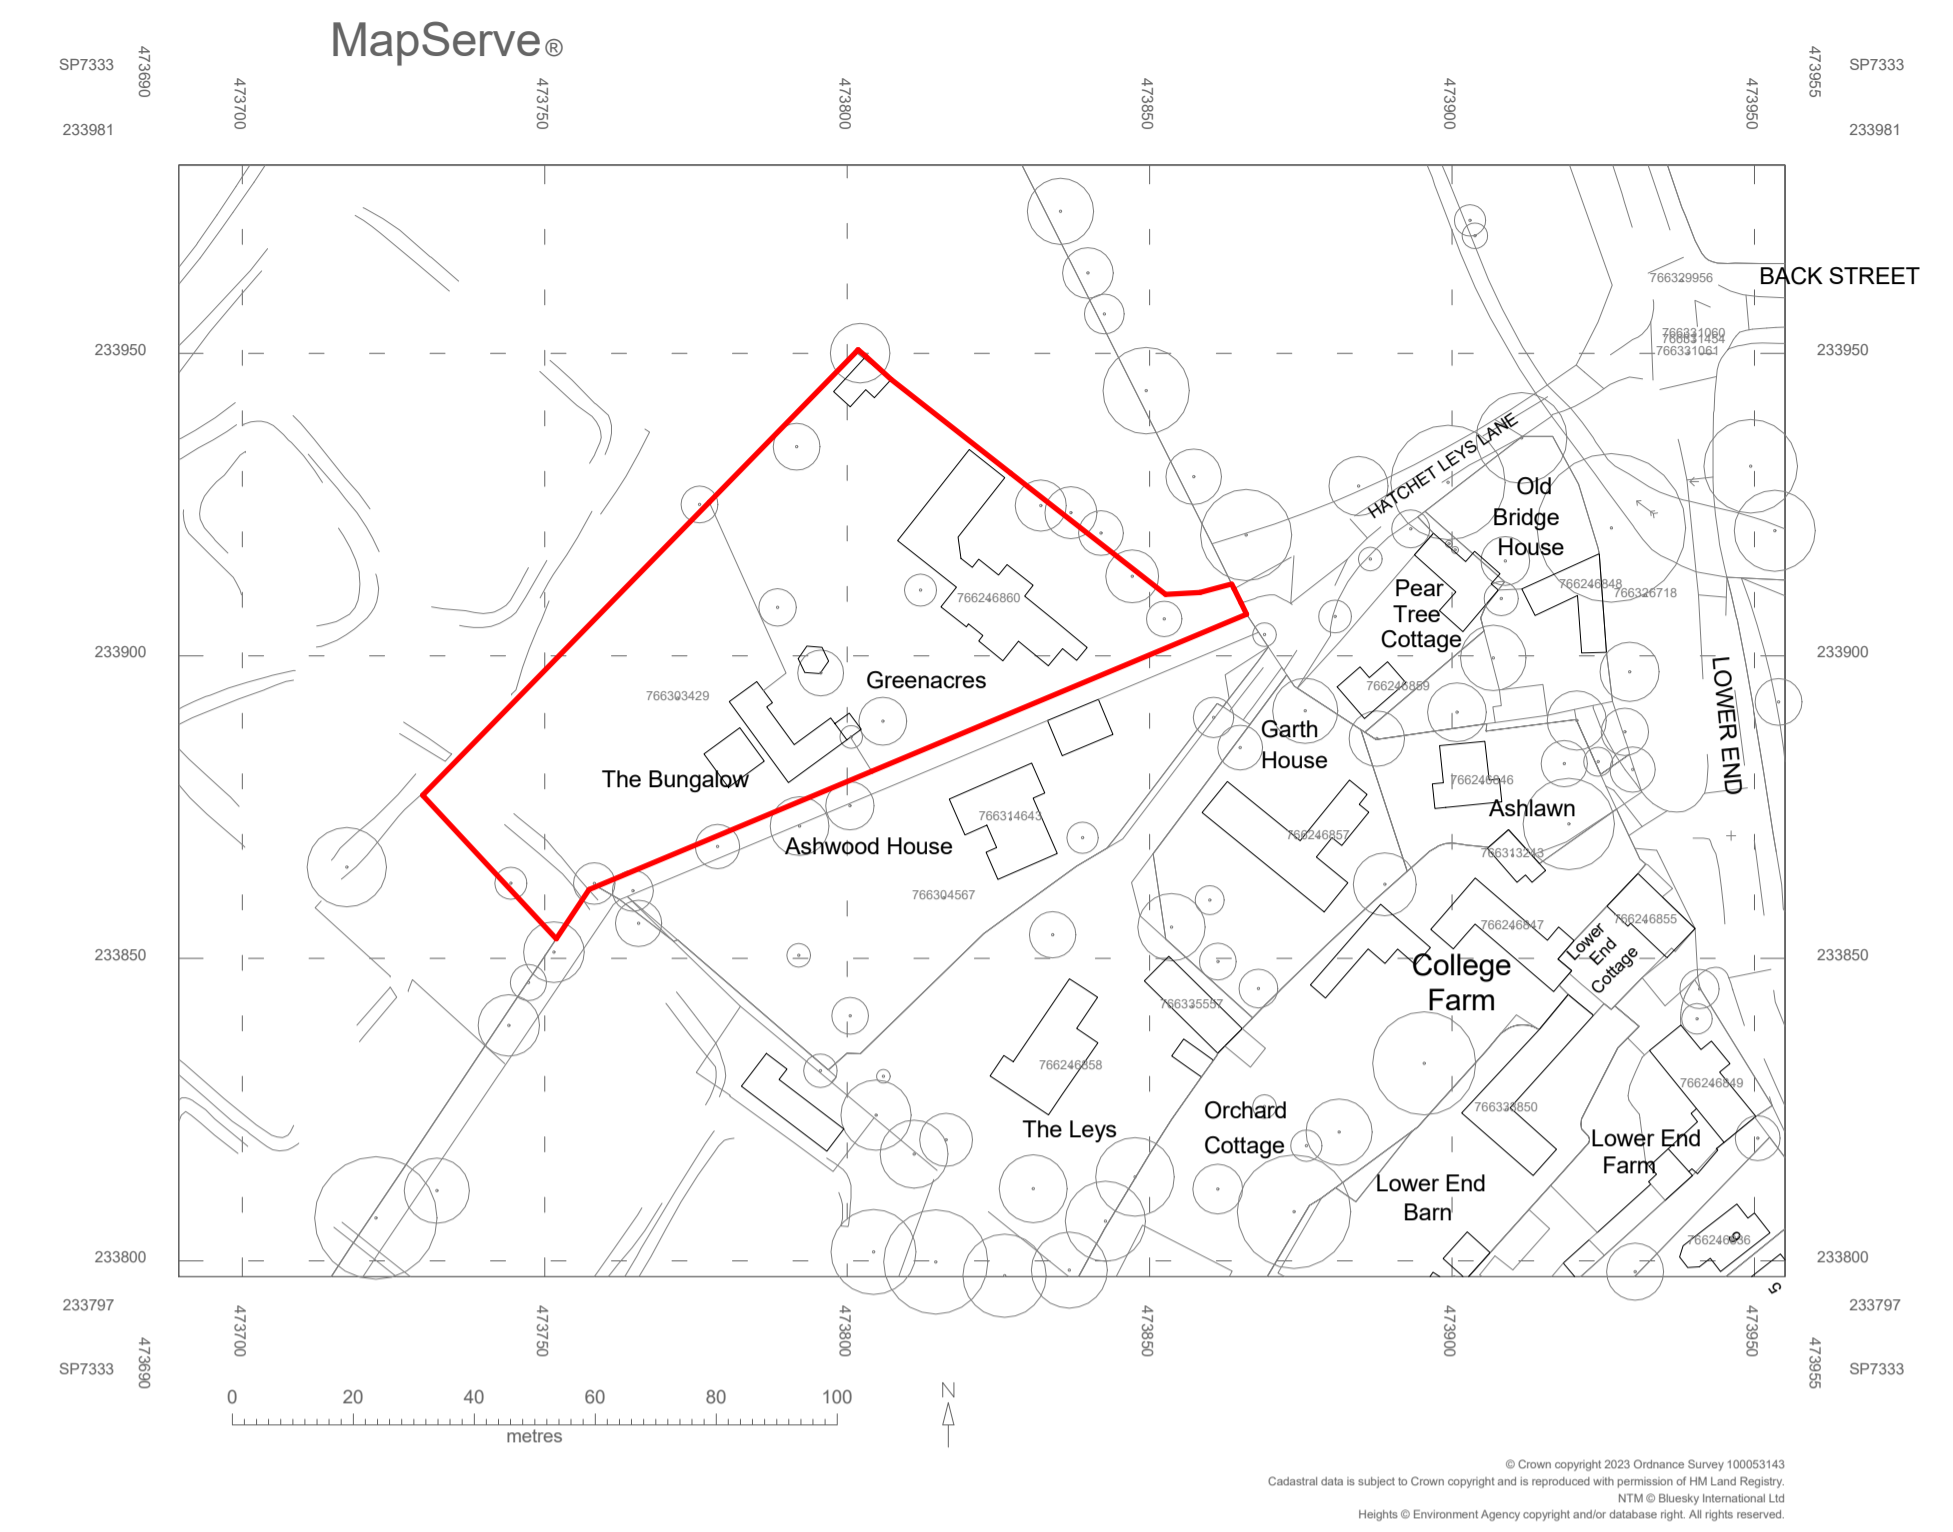


2 Site Block plan Existing
1 : 500

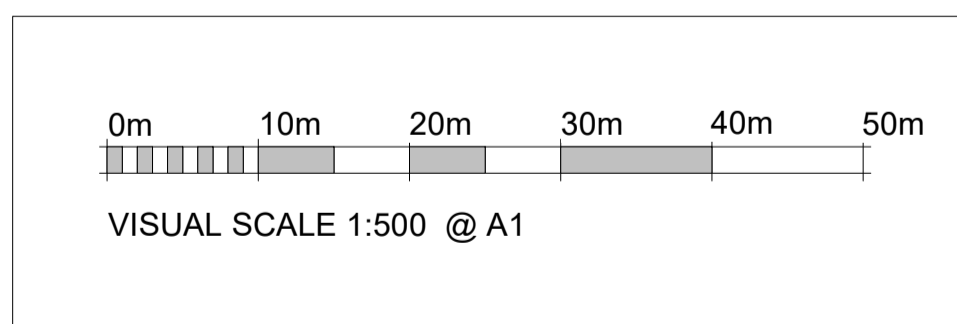

1 Site Location plan
1 : 1250

WORK IN PROGRESS DRAWING
This drawing is not intended to be used for contract pricing or fabrication purposes. All content is subject to change.

NOTES
Do not scale drawing for construction
Drawing may only be scaled for planning purposes.
Source file at A1 paper size
All dimensions in millimetres unless otherwise stated
All dimensions should be verified on site by contractor prior to works commencing

meller
STUDIOS
47 CHESTNUT ROAD
ABINGTON
NORTHAMPTON
NN3 2JL
richmeller@gmail.com
07875 044265

PROJECT

Green Acres

TITLE

Location and Block plan

CLIENT

Bernard Garbe

DRAWN BY RDM	CHECKED BY	DATE 05/04/23
-----------------	------------	------------------

SCALE (@ A1) As indicated	PROJECT NUMBER Project Number
------------------------------	----------------------------------

DRAWING NUMBER A101	REV
-------------------------------	-----