


**2 North West**  
1 : 50

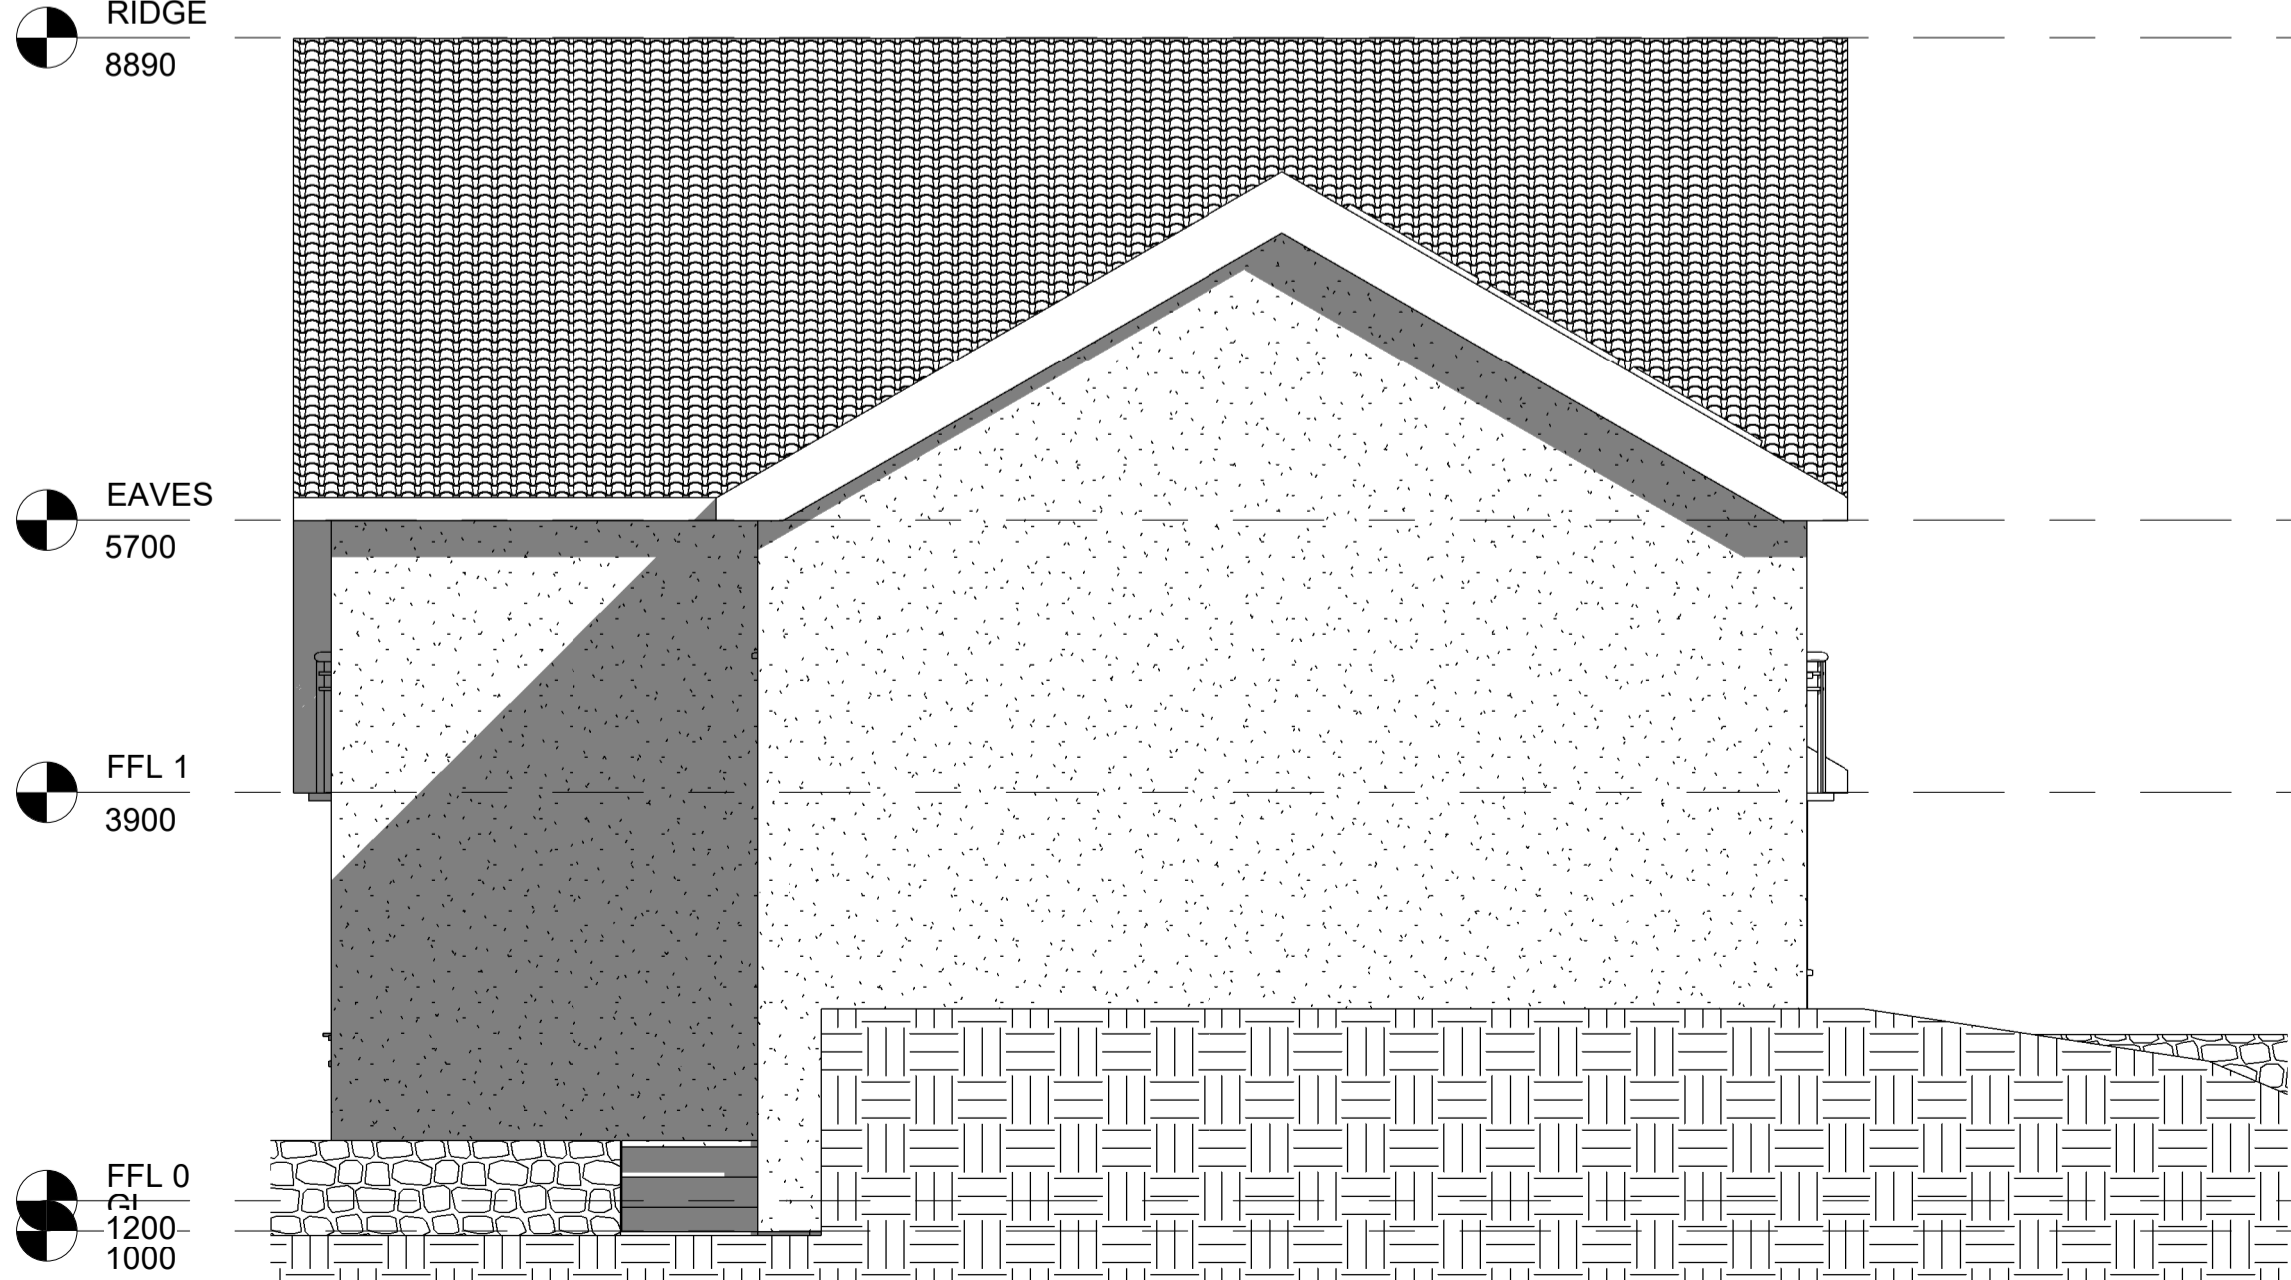

**3 South East**  
1 : 50




**1 South West**  
1 : 50



**4 North East**  
1 : 50

**WORK IN PROGRESS DRAWING**  
This drawing is not intended to be used for contract pricing or fabrication purposes. All content is subject to change.

**NOTES**  
Do not scale drawing for construction. Drawing may only be scaled for planning purposes. Source file at A1 paper size. All dimensions in millimetres unless otherwise stated. All dimensions should be verified on site by contractor prior to works commencing.

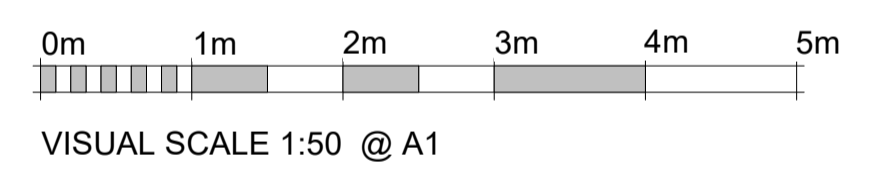

**meller STUDIOS**  
47 CHESTNUT ROAD  
ABINGTON  
NORTHAMPTON  
NN3 2JL  
richmeller@gmail.com  
07875 044265

PROJECT		
Green Acres		
TITLE		
Elevations		
CLIENT		
Bernard Garbe		
DRAWN BY Author	CHECKED BY	DATE 05/05/23
SCALE (@ A1) 1 : 50	PROJECT NUMBER Project Number	
DRAWING NUMBER A108		REV