



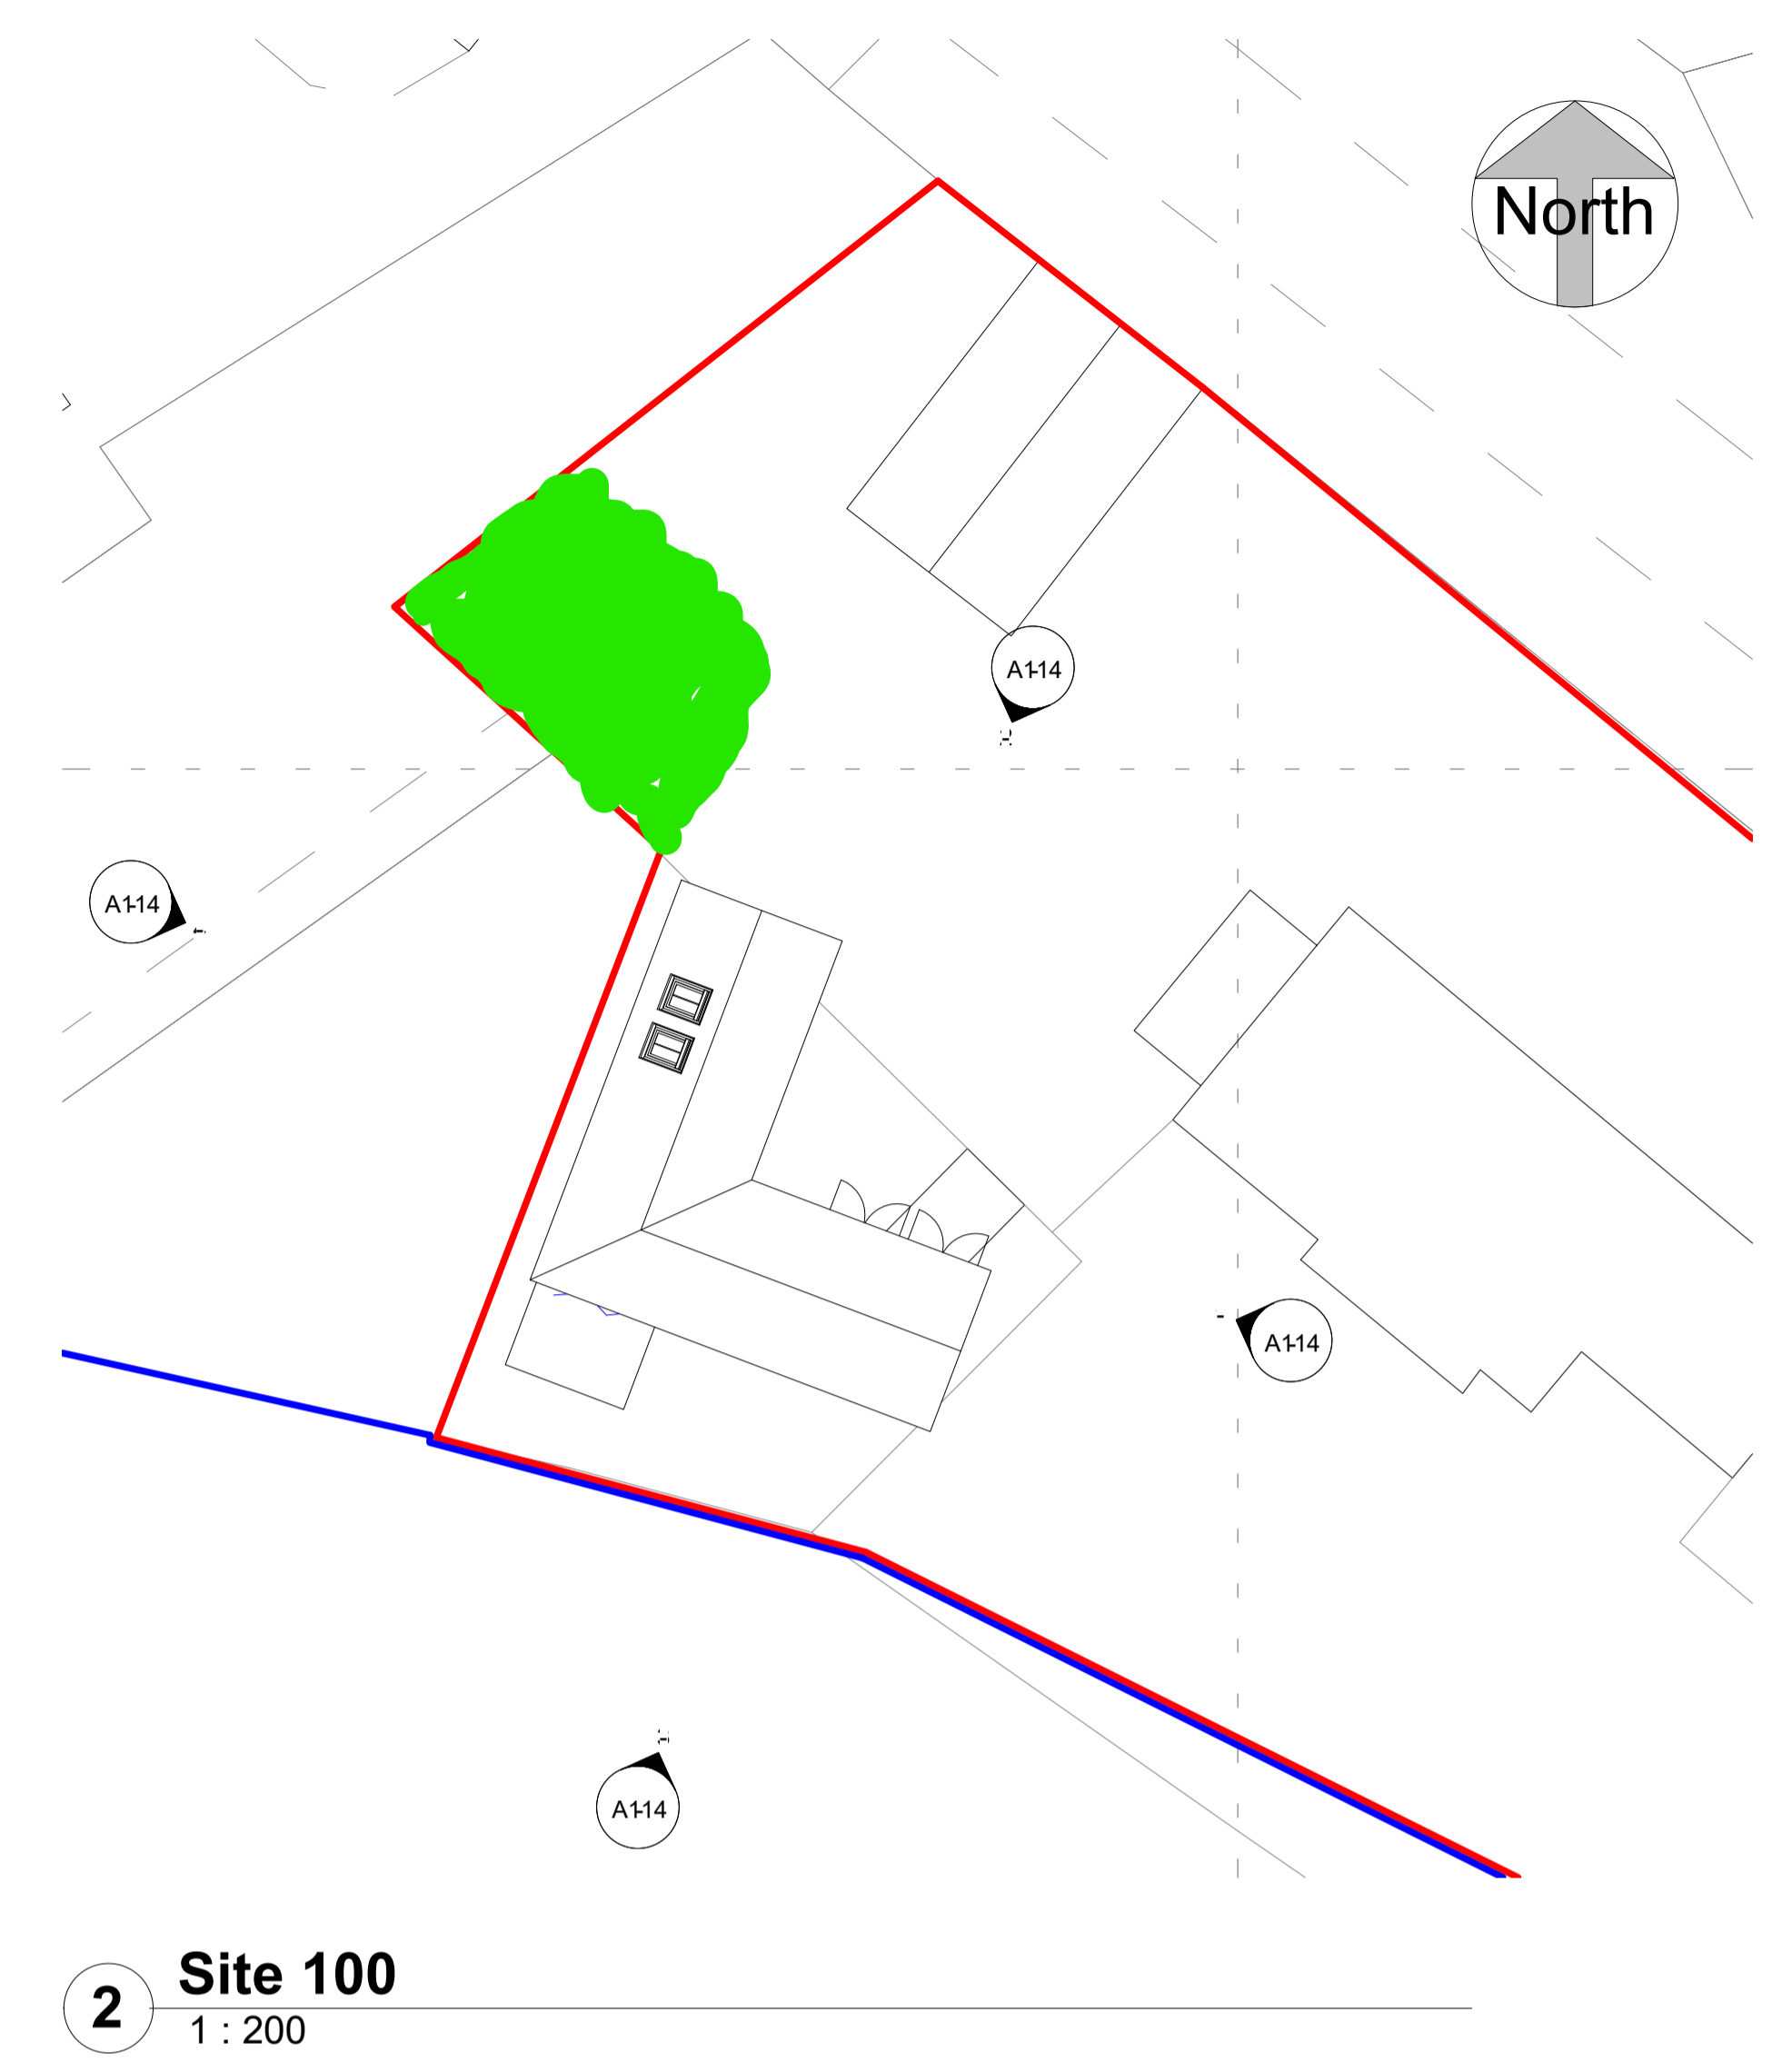

1 Level 0 GA
1 : 50

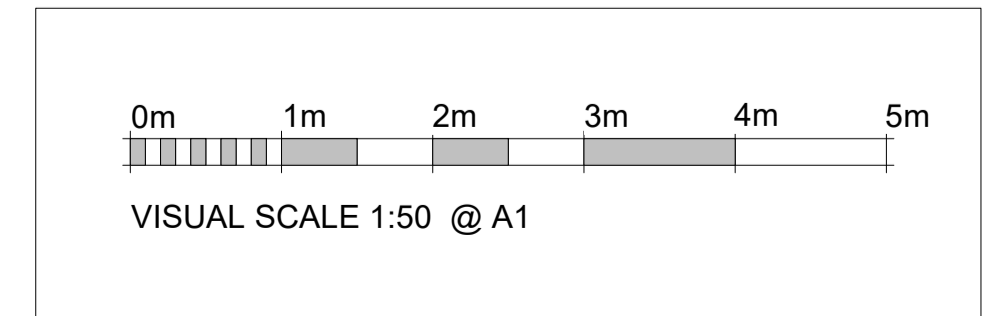

meller
STUDIOS

47 CHESTNUT ROAD
ABINGTON
NORTHAMPTON
NN3 2JL
richmeller@gmail.com
07875 044265

PROJECT

Stowe Castle farm

TITLE

Proposed General Arrangement

CLIENT

Steve Young

DRAWN BY Author	CHECKED BY	DATE 11/17/22
SCALE (@ A1) As indicated	PROJECT NUMBER Project Number	
DRAWING NUMBER A113	REV	

WORK IN PROGRESS DRAWING

This drawing is not intended to be used for contract pricing or fabrication purposes. All content is subject to change.

NOTES

Do not scale drawing for construction. Drawing may only be scaled for planning purposes. Source file at A1 paper size. All dimensions in millimetres unless otherwise stated. All dimensions should be verified on site by contractor prior to works commencing.