


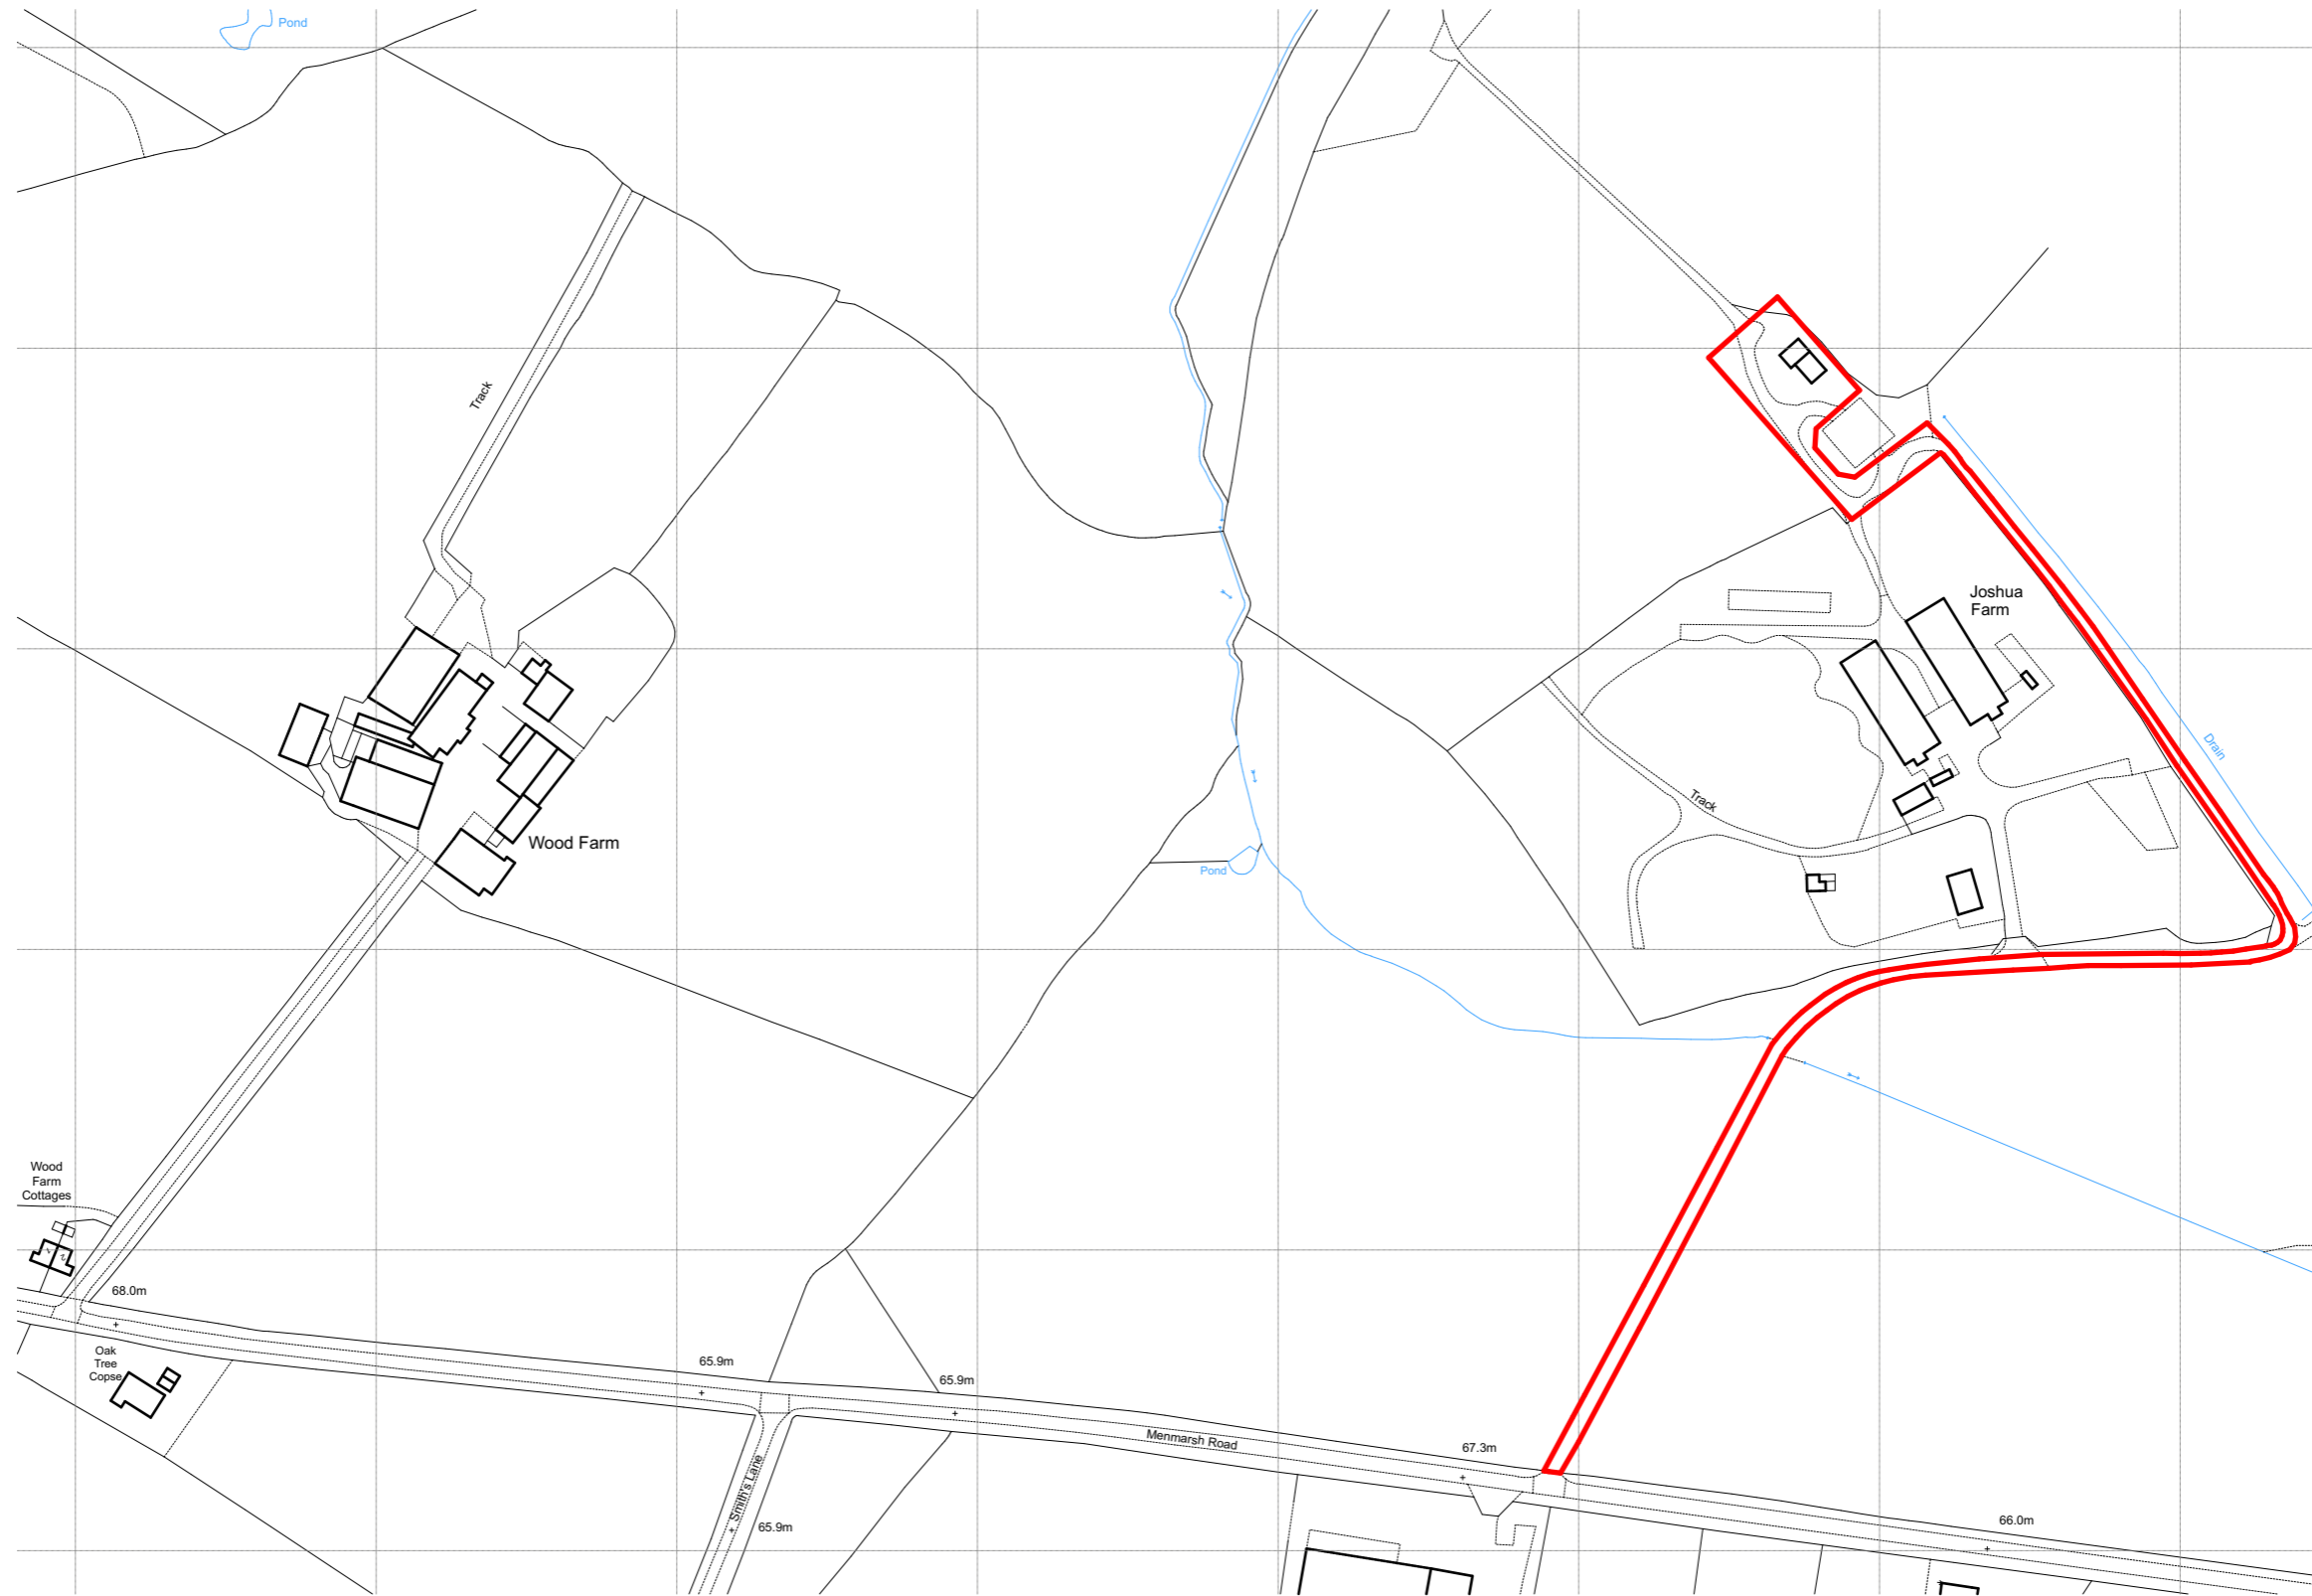

scale 1:2500



Full Planning Application

Notes	no	date	revision



THIS DRAWING REMAINS THE SOLE COPYRIGHT OF
JEFFREY CHARLES EMMETT ASSOC. R.I.C.S

All dimensional discrepancies to be referred to
JCE Planning & Architectural Consultancy

project Wood Farm, Menmarsh Road, Worminghall, HP18 9UP	
title Site Location Plan	
drawn AK	Project number 1357
date 05/12/2023	Drawing no 1357_PL-01
scale 1:2500 @ A3	