




north west




south west




south east

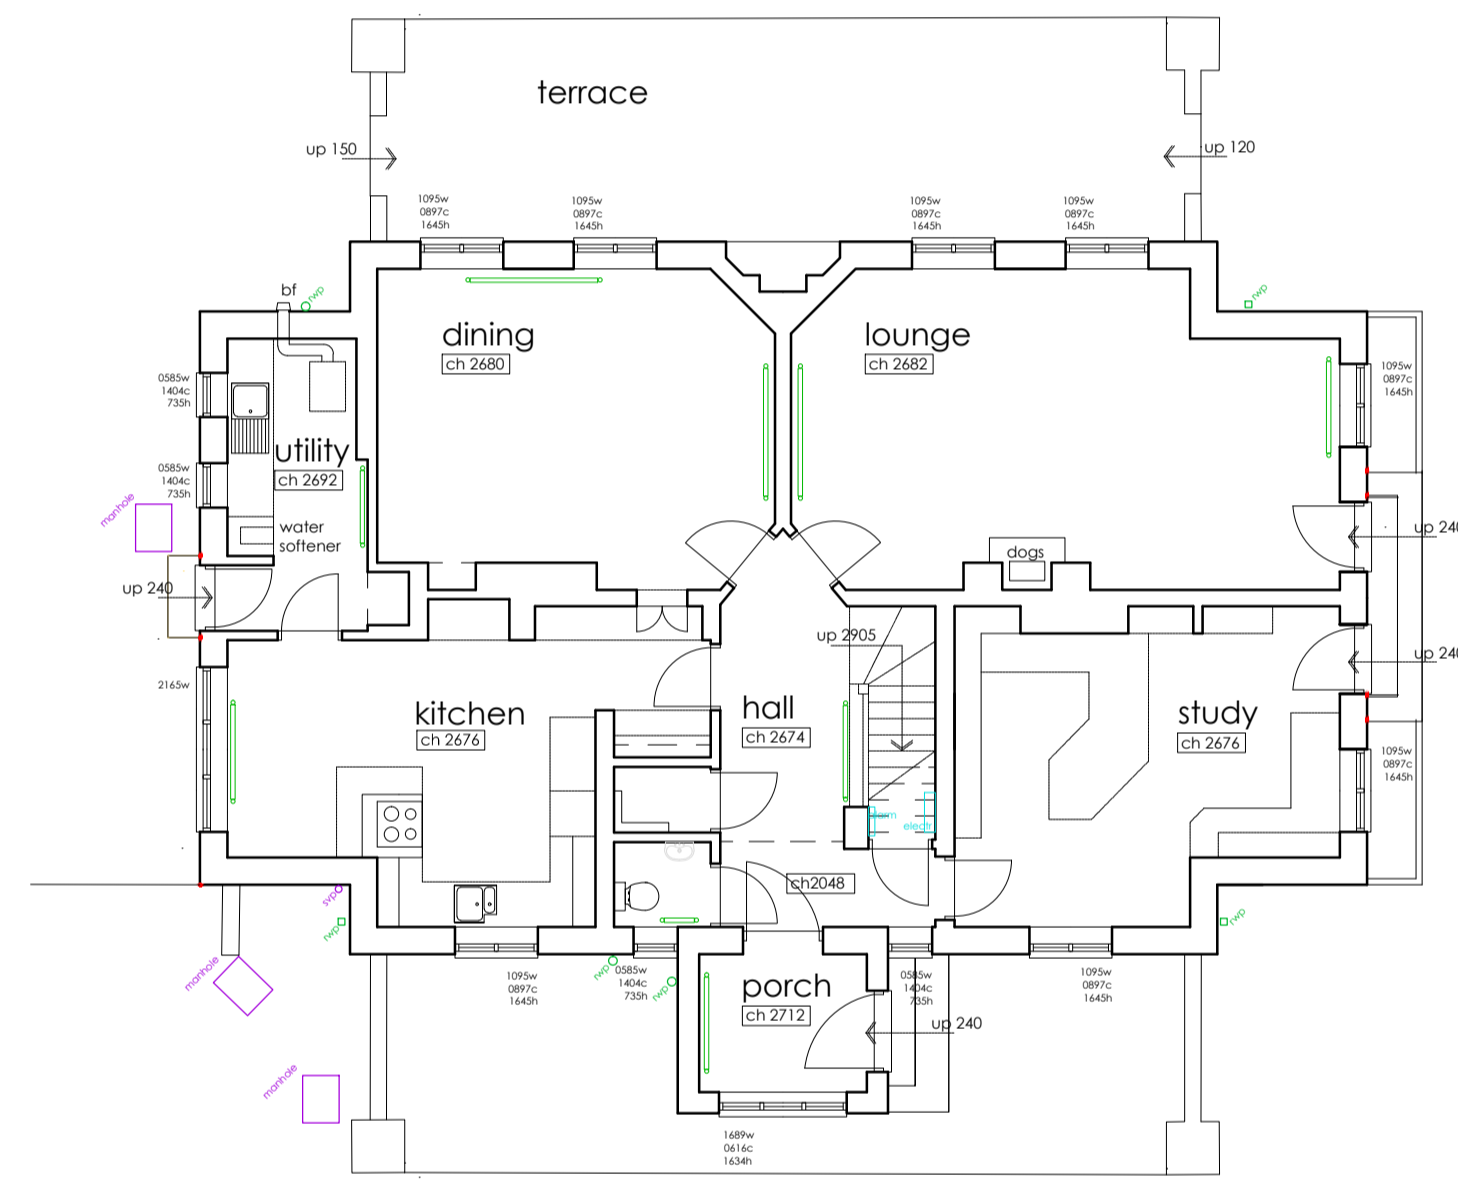


ground floor

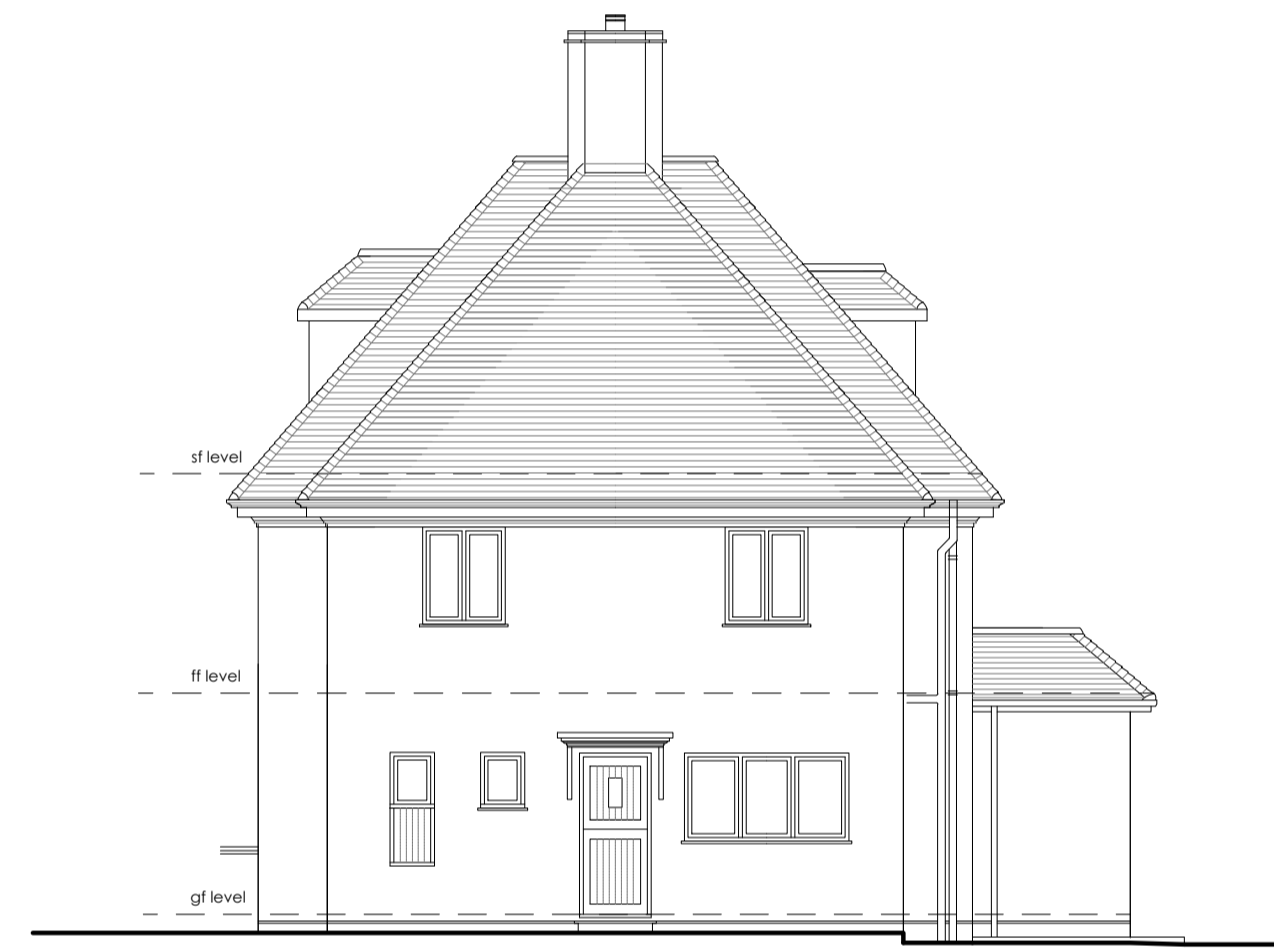


north east

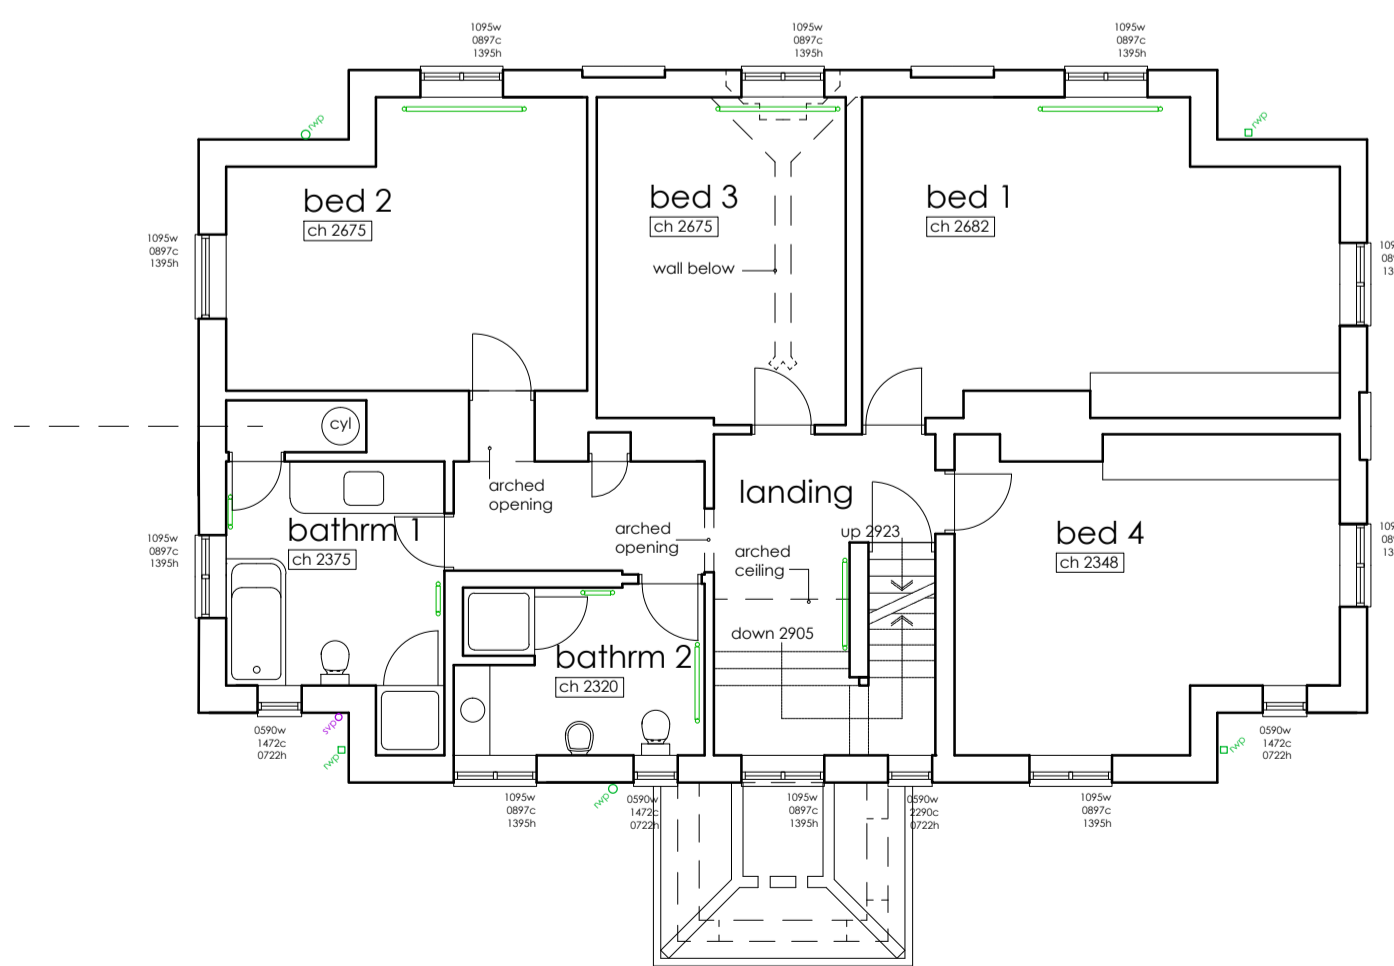

first floor

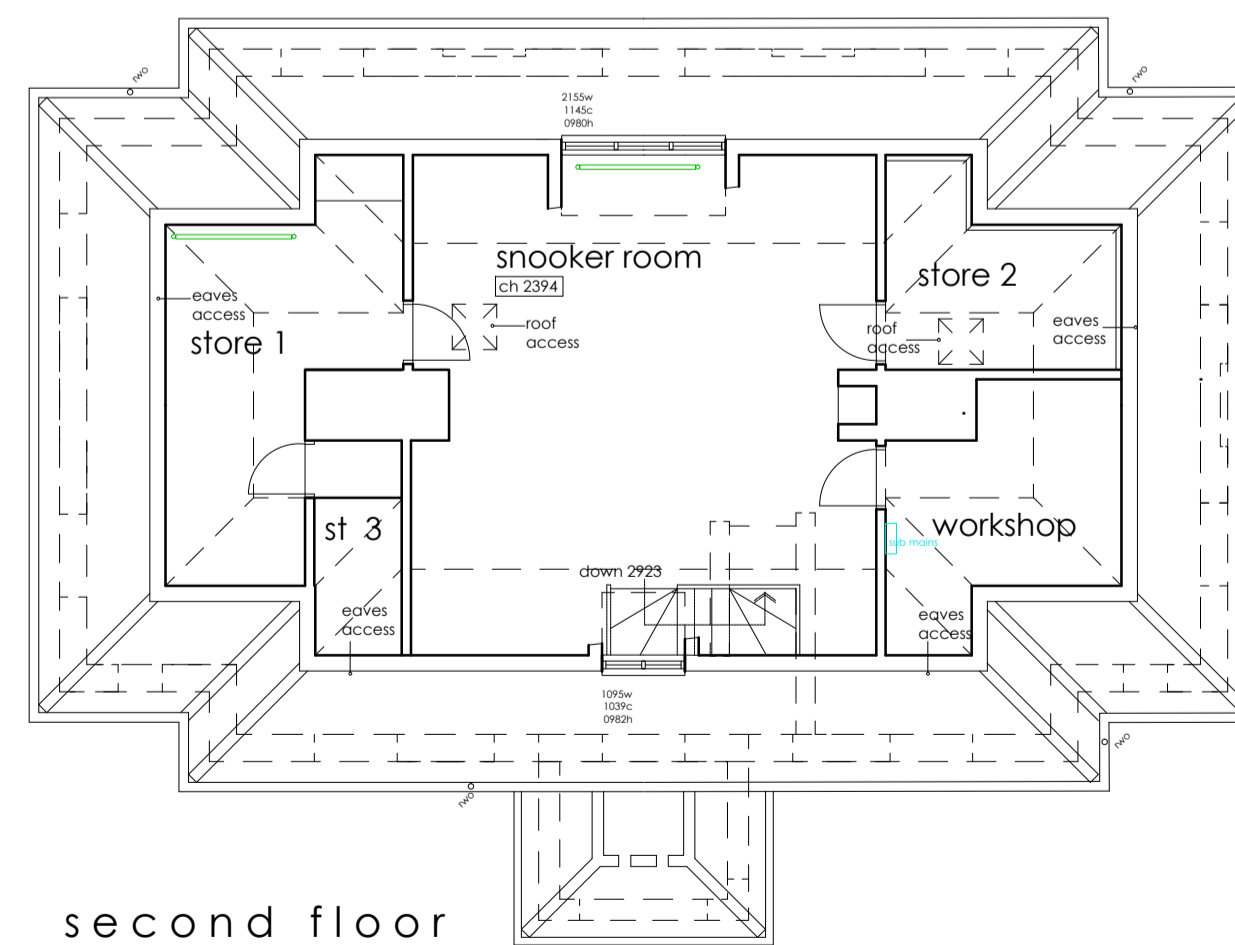

second floor

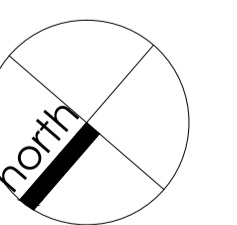

ian slater architectural design

ian slater MCIAT job: cowleas house
 spicketts lane
 tel: (01844) 260860 cuddington
 ian@ianslater.com bucks HP18 0AY
 www.ianslater.com title: existing survey

0 4M
 scale @ A1 1: 100
 job no: 1677
 dwg. no: 01

DIMENSIONS MUST BE CHECKED ON SITE PRIOR TO COMMENCEMENT. REQUIRED DIMENSIONS USED IN PREFERENCE TO SCALED SIZES. ANY DEVATION OR DISCREPANCY ON THE DRAWING MUST BE REFERRED. COPYRIGHT RESERVED.