


north west

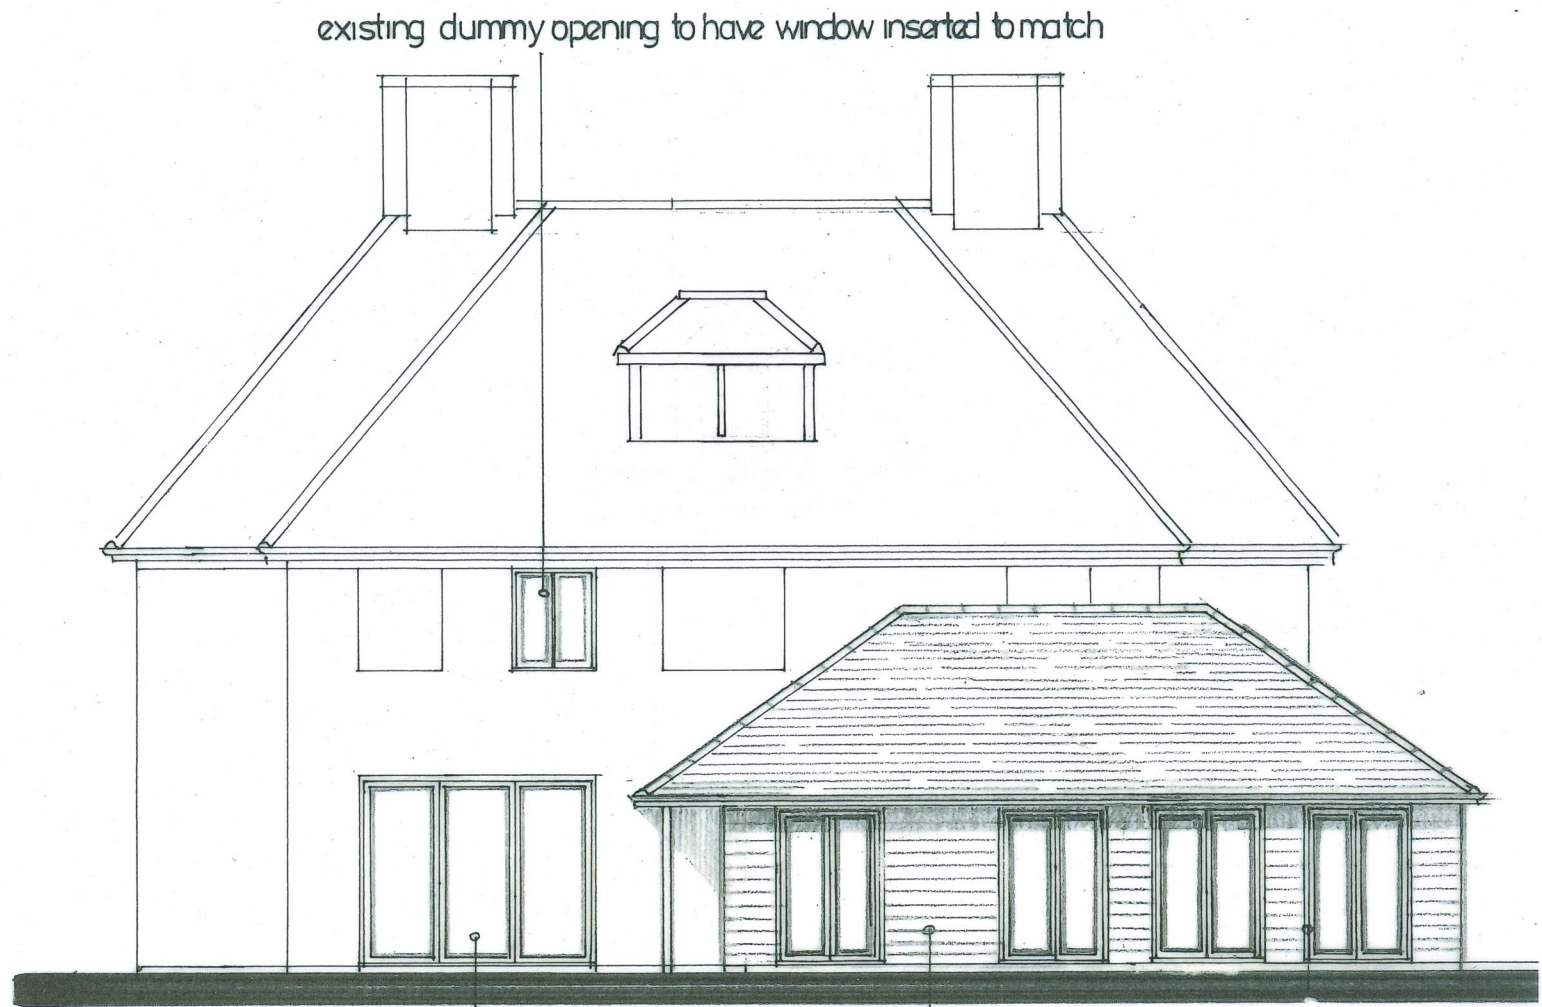

south east

amalgamate 2 windows to doors

extension

# ian slater architectural design

ian slater M.C.I.A.T  
 tel: (01844) 260860  
 ian@ianslater.com  
 www.ianslater.com

job : ext & alts  
 cowleas  
 spicketts lane  
 cuddington

title nw & se elevation



scale @ A3 1:100

job no. 1677  
 dwg no. 03d