



7.590
Extg top of gangnail truss to number 14 (Measured under ridge tiles)

2.570
Extg 1st fl FFL

0.00
Extg Gnd fl FFL datum

-1.266
Extg back edge of footpath




-1.266
Extg back edge of footpath

-1.011
Extg back edge of footpath

EXISTING SITE AND FLOOR LEVELS

EXISTING SITE AND FLOOR LEVELS

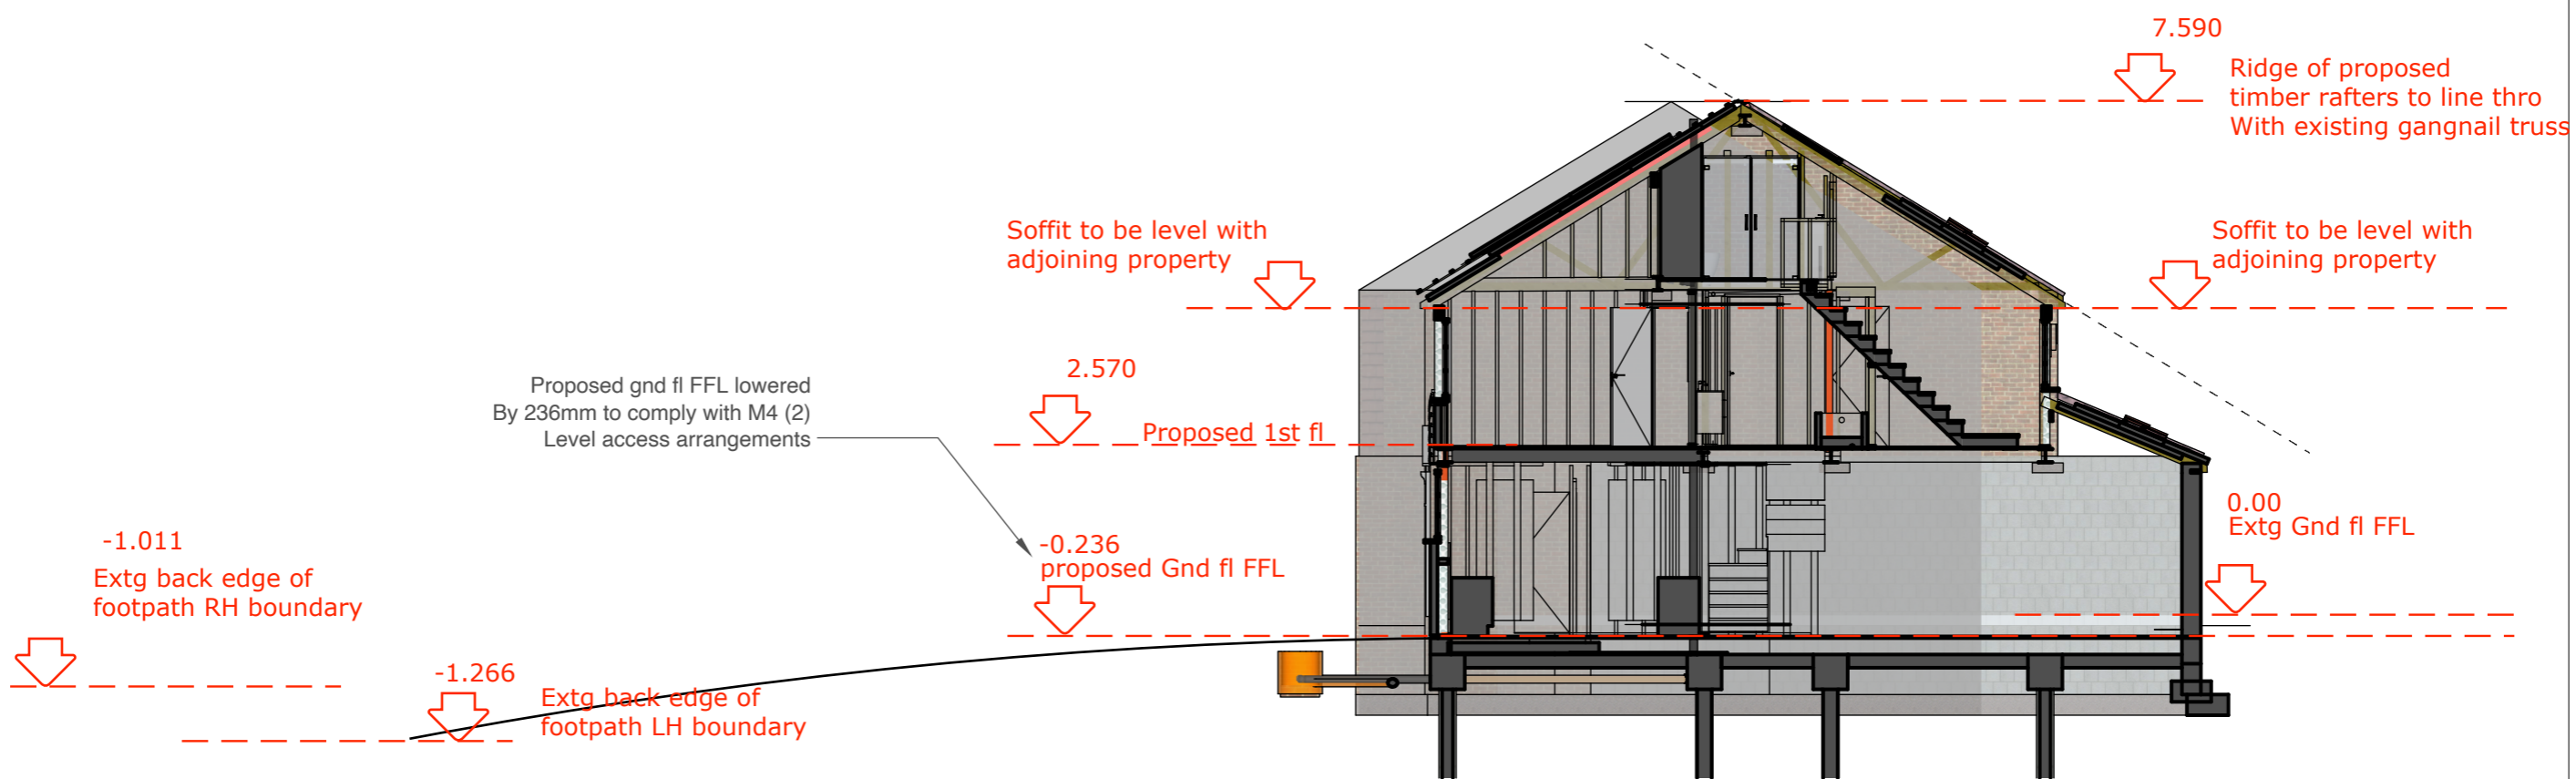

PROPOSED SECTION AND LEVELS