




Scale 1:1250

Map area bounded by: 447695,95780 447837,95922. Produced on 02 June 2020 from the OS National Geographic Database. Reproduction in whole or part is prohibited without the prior permission of Ordnance Survey. © Crown copyright 2020. Supplied by UKPlanningMaps.com a licensed OS partner (100054135). Unique plan reference: p2buk/461979/626508


LOCATION PLAN 1/1250

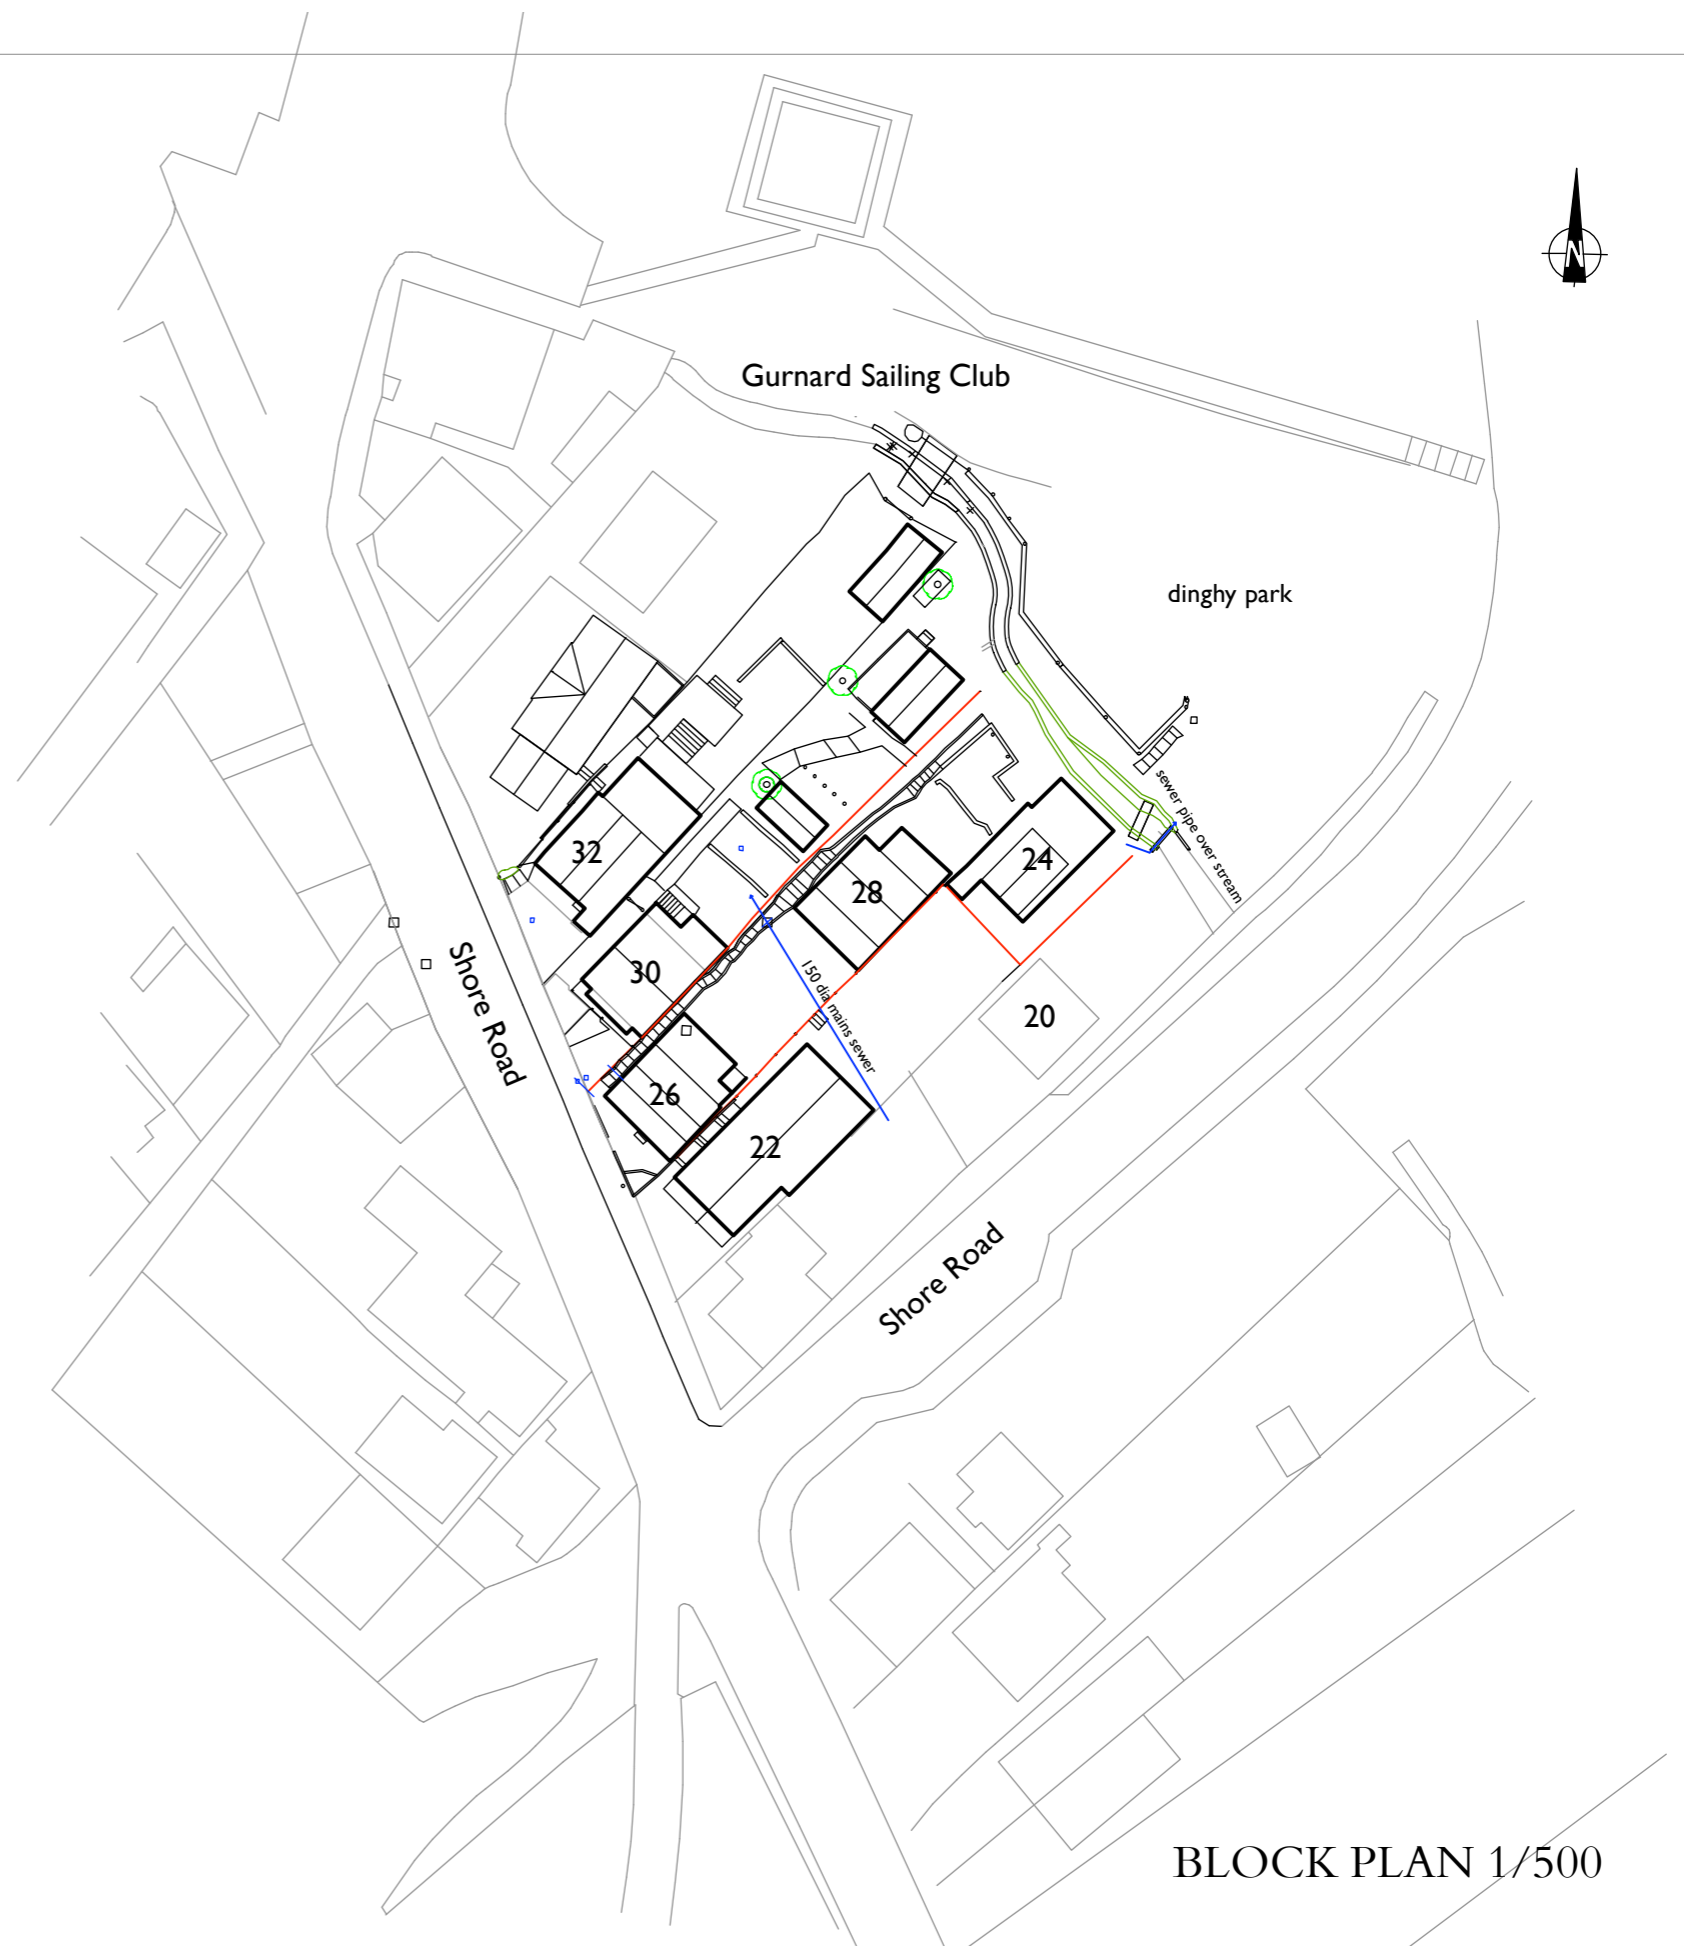

BLOCK PLAN 1/500

NEIL GEDDES

20 NORTH STREET, VENTNOR, ISLE OF WIGHT, PO38 1NJ
 T: 01983 856328 M: 07508 121 048 geddesdesign@globalnet.co.uk

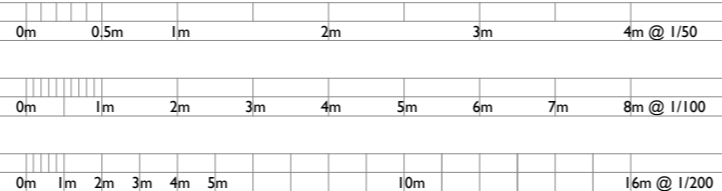

Client	GEMSTAR ASSOCIATES LTD	Drwg No	1901-11
Project	THREE REPLACEMENT DWELLINGS 26, 28 & 24 SHORE ROAD GURNARD, ISLE OF WIGHT, PO31 8LD	Date	MAY 2020
Drawing	LOCATION & BLOCK PLANS	Scale	1/1250 & 500