

Rev.No	DATE	REV. NOTE
CAD REF		



NOTES:

THIS DRAWING IS INDICATIVE ONLY AND MUST NOT BE RELIED UPON FOR CONSTRUCTION UNLESS THE DRAWING IS NAMED AS 'CONSTRUCTION'.

ALL DIMENSIONS TO BE CHECKED AND VERIFIED, WITH ANY DISCREPANCIES REPORTED TO THE PLAN HUB.

THIS DRAWING REMAINS THE PROPERTY OF THE PLAN HUB AND MUST NOT BE COPIED OR REPRODUCED WITHOUT PRIOR WRITTEN PERMISSION.

Project Title

Increase Openings of Driveway

Drawing title

Existing Fence Elevation

Client OLA ERIKSSON

Client address 22 LIVERPOOL RD, KINGSTON UPON TIMES, KT2 7SZ

Drawn By	Designed By
LT	NB
Checked By	Approved By

Drawing No	Revision No
001	00


Compass	Date	Scale
	13-12-23	1:100
	Status:	Sheet size:
	Consultation	A3

HEAD OFFICE :

THE PLAN HUB
Suite 6, 272 London Road,
Wallington, Surrey, SM6 7DJ

Phone : 0203 603 1599 E-mail : info@theplanhub.co.uk

THIS DRAWING IS A COPYRIGHT OF THE PLAN HUB AND MUST NOT BE DUPLICATED OR REPRODUCED WITHOUT PERMISSION FROM THE COMPANY.

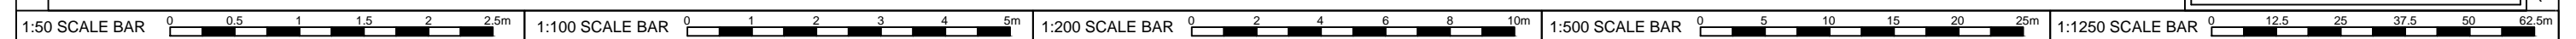

12/13/2023