



Property Services
 This drawing is the copyright and property of NatWest Group plc. It must not be copied or published without written consent.
 Do not scale from this drawing.

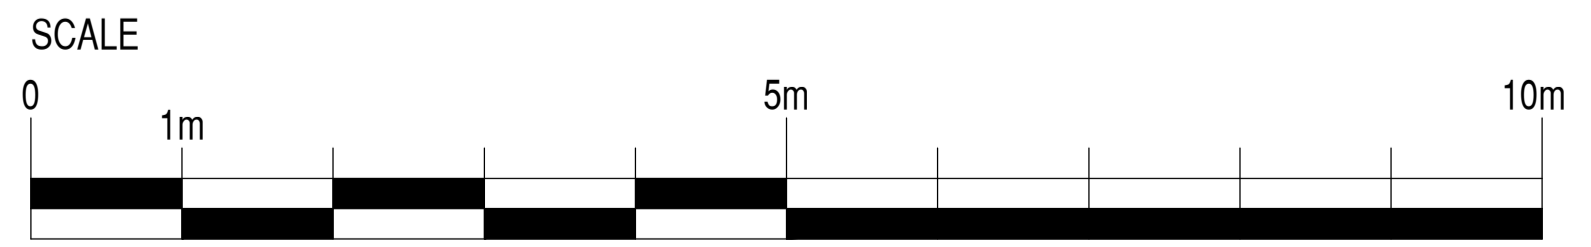

rev & description	A - occupancy	B - desking / numbering	C - ancillary furniture	D - structural	E - electromech services	F - cad admin	date

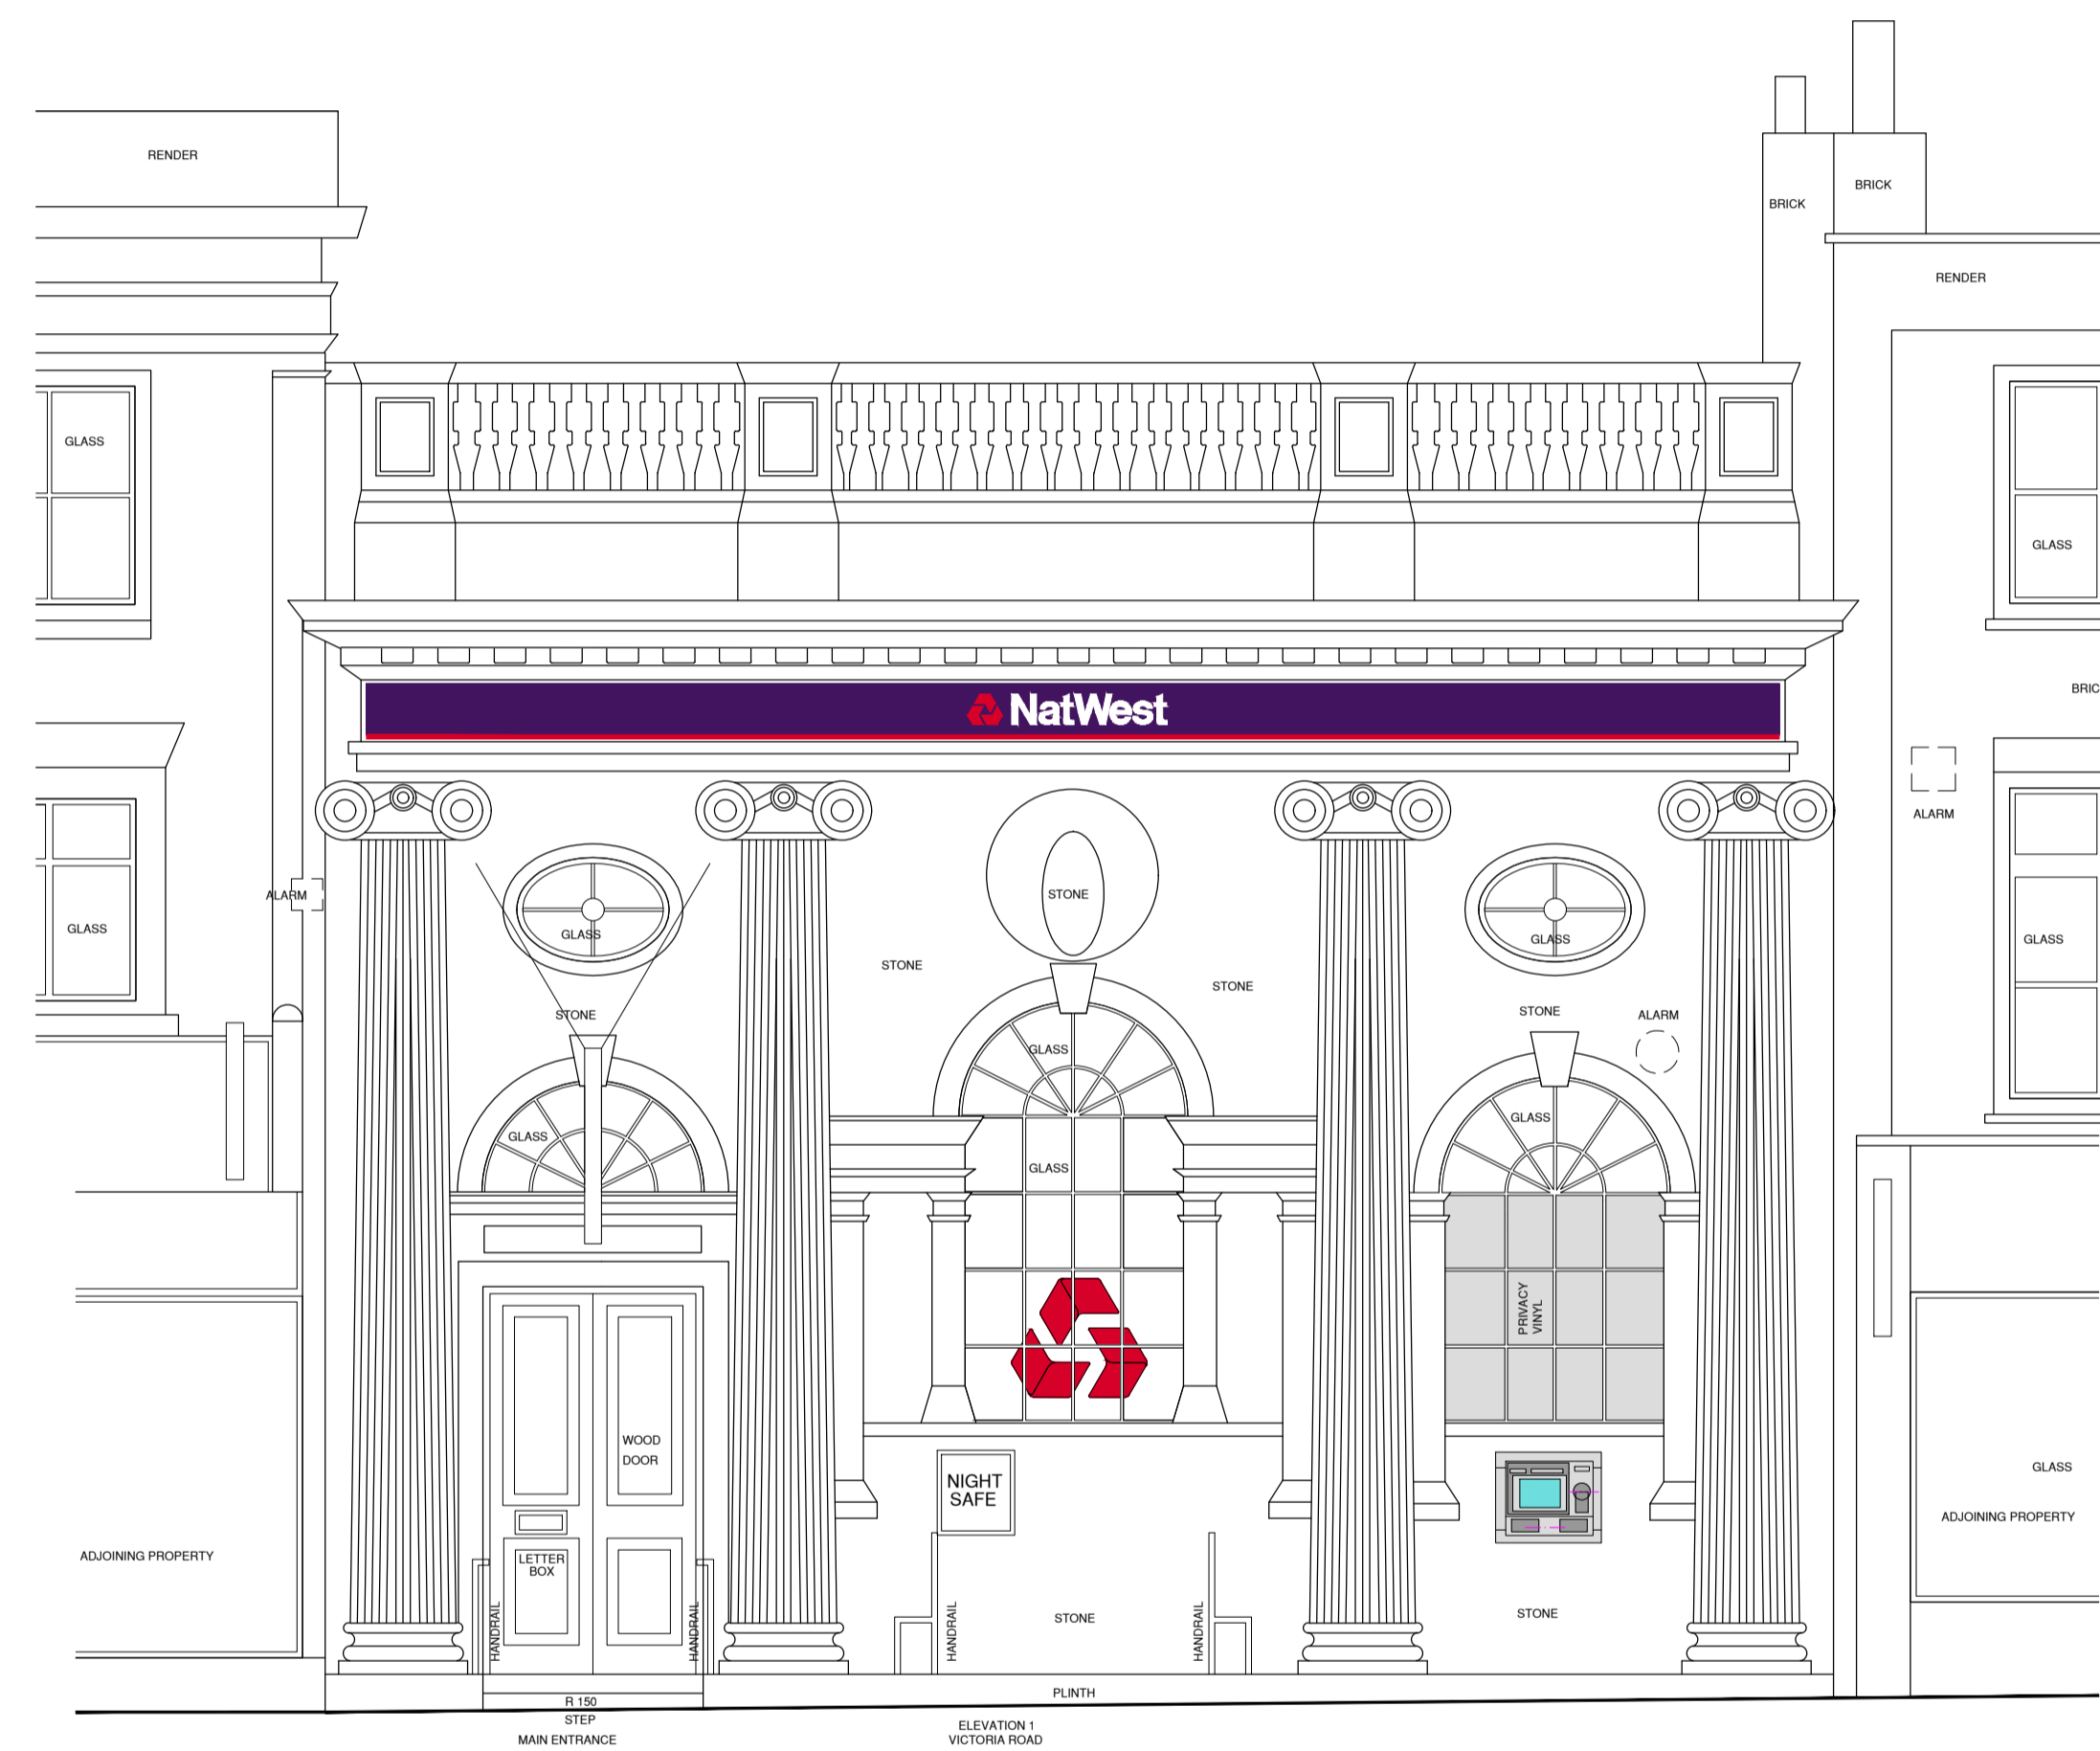

address
 SURBITON
 10 VICTORIA ROAD, SURBITON
 SURREY, KT6 4JY

ref no. sortcode

description
 ELEVATION 1
 AS EXISTING
 CORAL 2023

status
 GENERAL ARRANGEMENT

IPMS1	sqm
IPMS2	sqm
IPMS3	sqm
scale 1:50 @A1	brand
drn ICT	date 29/11/2023
rbs drawing number 6926/G1/E1	rev. <input type="text"/>