


Property Services  
 This drawing is the copyright and property of NatWest Group plc. It must not be copied or published without written consent.  
 Do not scale from this drawing.



rev & description	A - occupancy	B - desking / numbering	C - ancillary furniture	D - structural	E - electromech services	F - cad admin	date

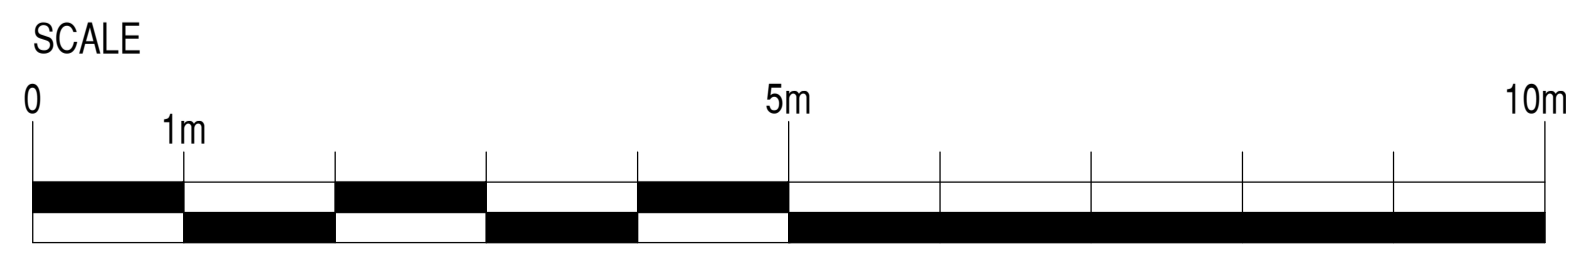

address  
 SURBITON  
 10 VICTORIA ROAD, SURBITON  
 SURREY, KT6 4JY

ref no.  sortcode

description  
 ELEVATION 1  
 AS PROPOSED  
 CORAL 2023

status  
 GENERAL ARRANGEMENT

IPMS1	sqm
IPMS2	sqm
IPMS3	sqm
scale	brand
1:50 @A1	
dwn ICT	date 29/11/2023
rbs drawing number	rev.
6926/G1P/E1	