


SCOPE

1. ALL FASCIA SIGNAGE TO BE REMOVED.
2. ALL MARKETING TO BE REMOVED.
3. ATM TO BE REMOVED AND INFILL WITH STONE TO MATCH EXISTING
4. NIGHT SAFE PLATE TO BE REMOVED AND INFILL WITH STONE TO MATCH EXISTING

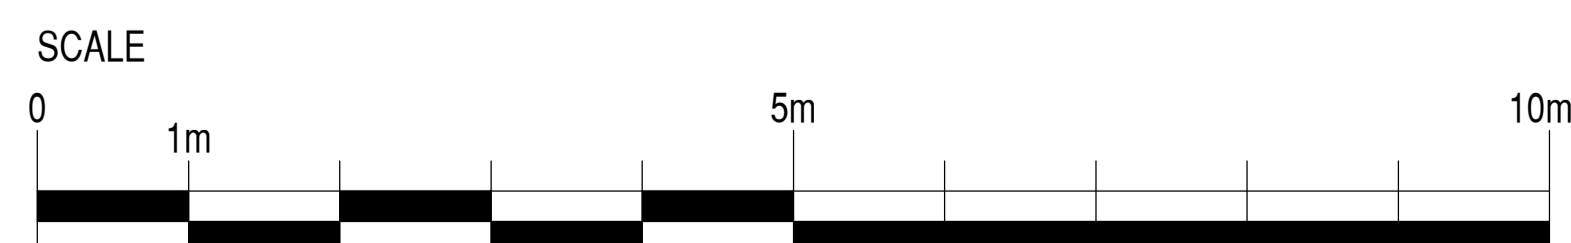

Property Services
 This drawing is the copyright and property of NatWest Group plc. It must not be copied or published without written consent.
 Do not scale from this drawing.

rev & description	A - occupancy	B - desking / numbering	C - ancillary furniture	D - structural	E - electromech services	F - cad admin	date



address
 SURBITON
 10 VICTORIA ROAD, SURBITON
 SURREY, KT6 4JY

ref no. sortcode

description
 ELEVATION 1
 DEMOLITION PLAN
 CORAL 2023

status
GENERAL ARRANGEMENT

IPMS1 sqm

IPMS2 sqm

IPMS3 sqm

scale 1:50 @A1 brand

dwn ICT date 29/11/2023

rbs drawing number 6926/G1P/E1 rev.