
0	5	10	20	30	40	50 M.			
DISCRE IMMEDI.	L DIMENSIONS EPANCY BRO IATELY	TO BE CHECKED U UGHT TO THE	ATTENTION	BLOCK PLAN	SCALE 1:500 A3	ADDITIONS ALTE 26 S Park Grove KT3 5BZ			
2- ALL STRUCTURAL WORKS TO BE CARRIED OUT TO ENGINEERS DESIGN AND STRICTLY UNDER HIS SUPERVISION 3- CONTRACTOR TO TAKE FULL RESPONSIBILITY FOR ALL DESIGN, ERECTION AND TEMPORARY WORKS							DLUCK FLAN	DWG NO N/02	FOR: Mr. Hesham El A

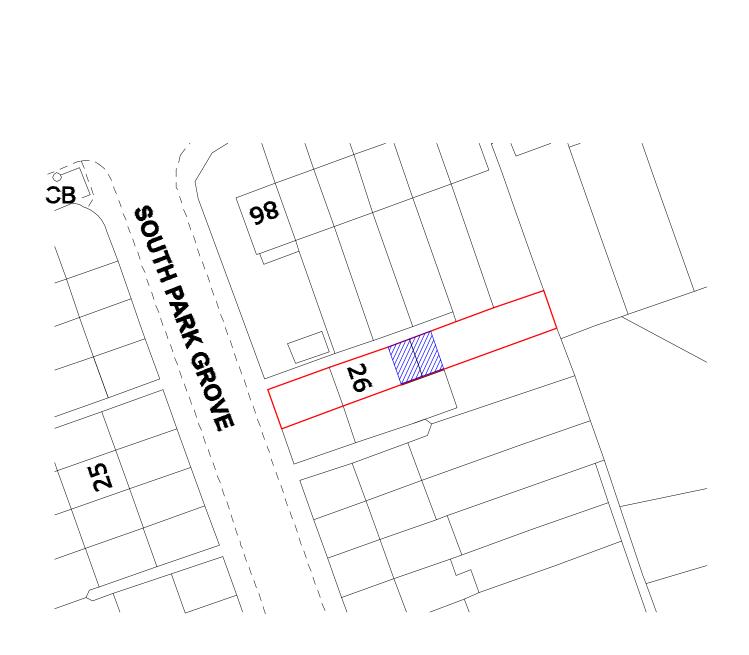

Ν

PLANNING SUBMISSION DRAWING

