



Photograph 1
Installed fencing on brickwork boundary wall.

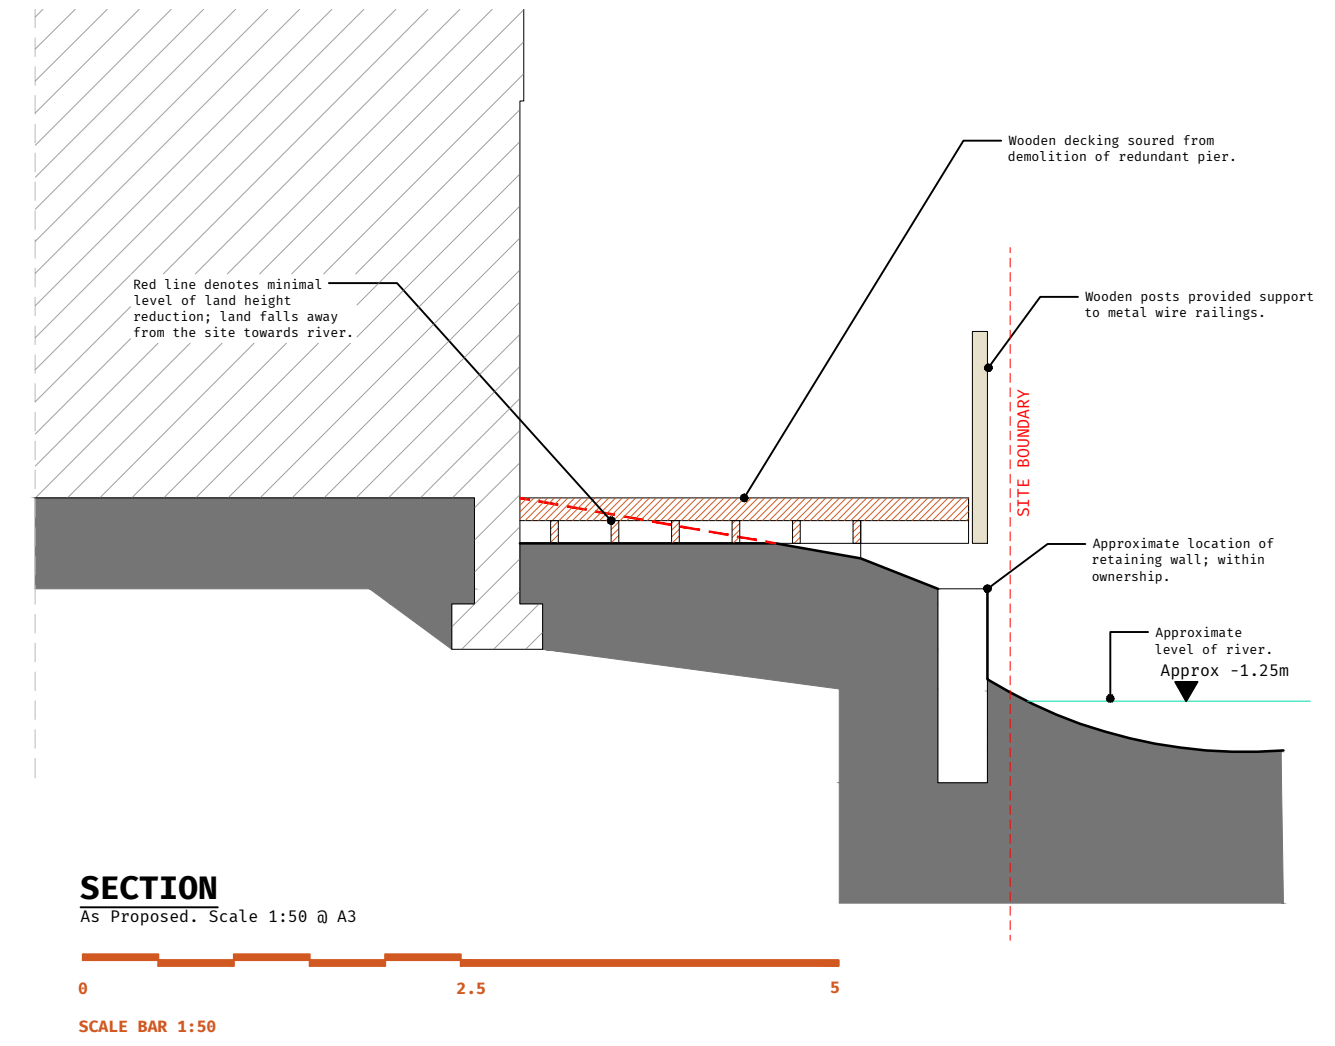

Photograph 2
Installed decking area to flank of building elevation.

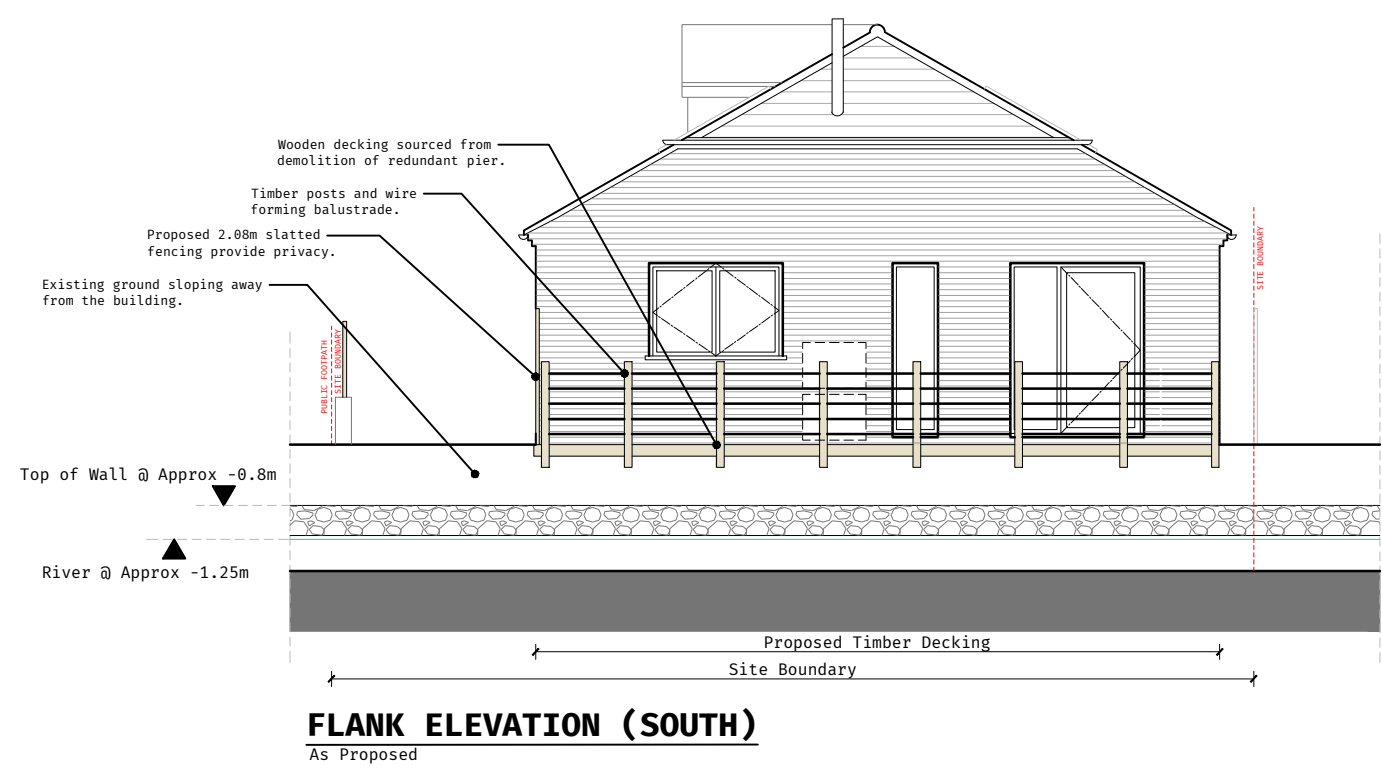

Rev Date Revision Comment By

Flank Elevation and Section
As Proposed

Drawn by: SC Checked by: //
Scale: As Shown @ A3

Motive Agency
Chobham, Surrey
GU24 8LZ

106
High Street

22-2001
043

Mitchell Evans
90 / Meadow
Godalming
GU7 3HY
01483 453 453

