




LOCATION PLAN

0 62.5 125
SCALE BAR 1:1250

Ordnance Survey (c) Crown Copyright 2023. All rights reserved. Licence number 100022432

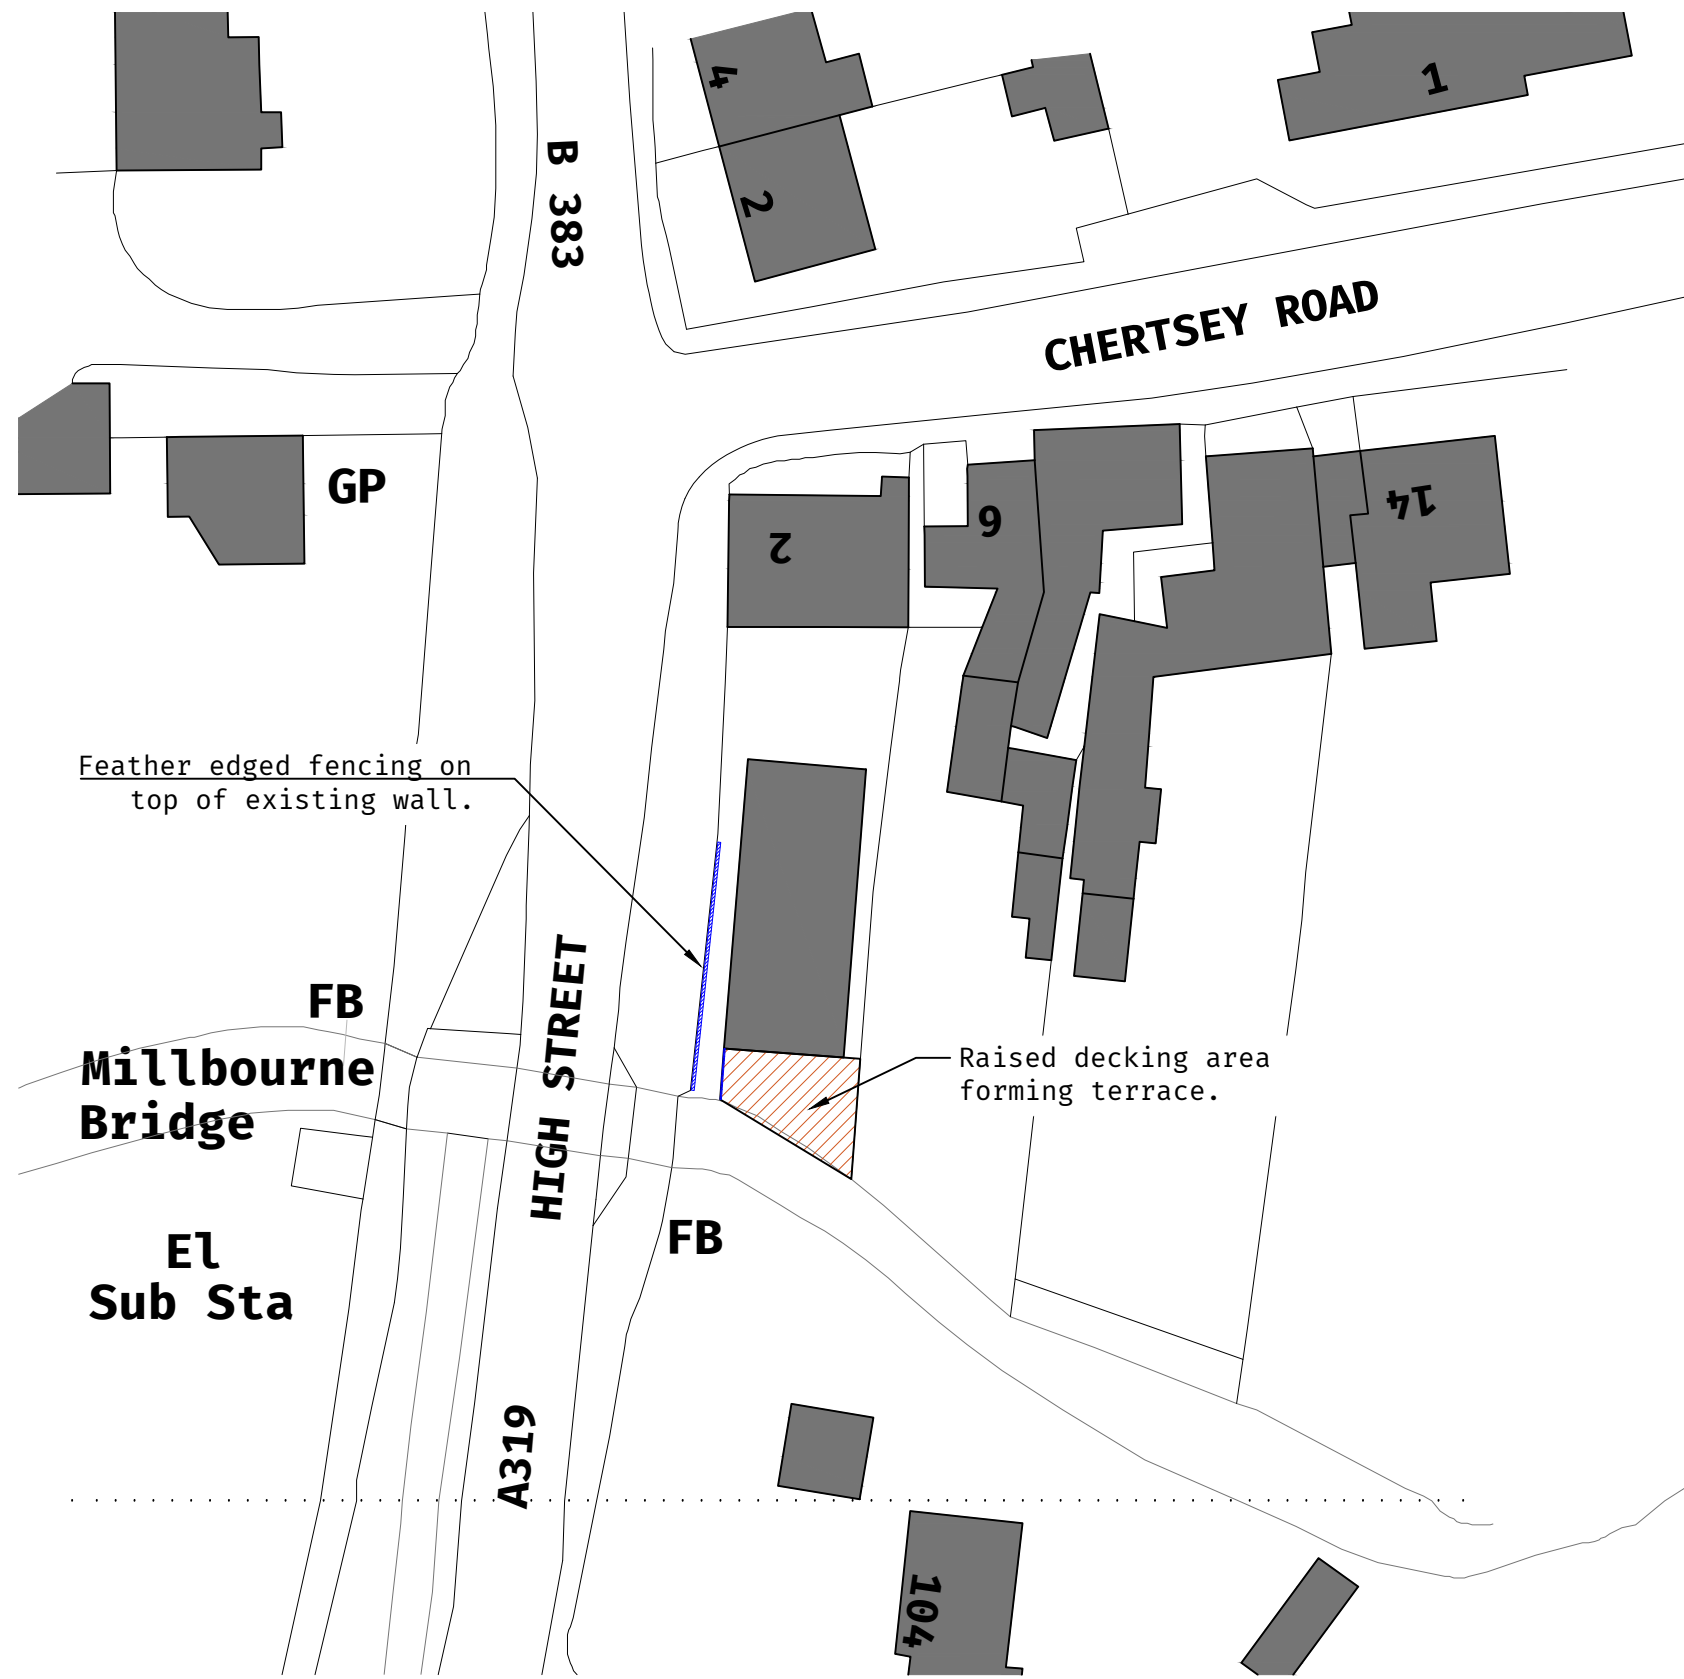

BLOCK PLAN

0 25 50
SCALE BAR 1:500



Rev Date Revision Comment By Location & Block Plan

Drawn by: SC Checked by: //
Scale: As Stated @ A3

Motive Agency
Chobham, Surrey
GU24 8LZ

106
High Street

22-2001
040

Mitchell Evans
90 / Meadow
Godalming
GU7 3HY
01483 453 453

