

320 High Street  
Harlington, Hayes,  
Middlesex,  
UB3 5DU



t:0203 432 5269


www.themarketdesignbuild.com  
info@themarketdesignbuild.com

**General Notes:**


Copyright The Market Design & Build. No implied licence exists. This drawing should not be used to calculate areas for the purposes of valuation. Do not scale this drawing. All dimensions to be checked on the site by the contractor and such dimensions to be their responsibility. All work must comply with relevant British Standards and Building Regulations requirements. Drawing errors and omissions to be reported to the architect. To be read in conjunction with Architect's specification and other consultant information. All fixed furniture drawn is for guidance only. Refer to separate drawings and schedules.

**Drawing Status:**

**PLANNING**

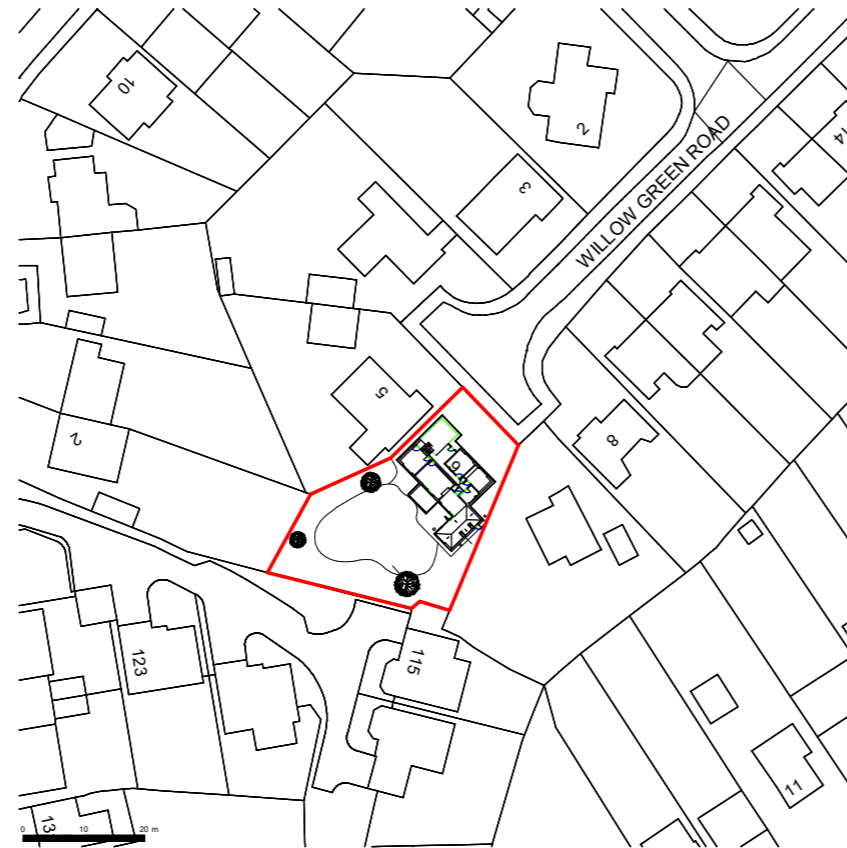

**Location Plan**  
1 : 1250

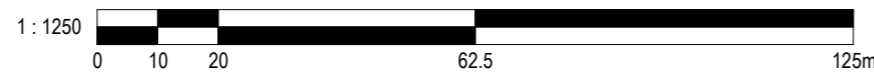

Rev.	Description	by	Date
1	P1	PS	11/12/2023
2	P2	PS	19/12/2023
3	P3	GT	21/12/2023

Project Name 230061 6 Willow Green, GU24 9HR		
Clients Name Kate Brazier		
Drawing Title Location Plan		
Scale 1 : 1250@A3	Date AUG 2023	Drawn By PS
Drawing Number 230061-PL-D 0001A		
Issue Date 21/12/2023	Checked GT	Revision 3