

320 High Street  
Harlington, Hayes,  
Middlesex,  
UB3 5DU



t:0203 432 5269

www.themarketdesignbuild.com  
info@themarketdesignbuild.com

**General Notes:**

Copyright The Market Design & Build. No implied licence exists. This drawing should not be used to calculate areas for the purposes of valuation. Do not scale this drawing. All dimensions to be checked on the site by the contractor and such dimensions to be their responsibility. All work must comply with relevant British Standards and Building Regulations requirements. Drawing errors and omissions to be reported to the architect. To be read in conjunction with Architect's specification and other consultant information. All fixed furniture drawn is for guidance only. Refer to separate drawings and schedules.

**Drawing Status:**

**PLANNING**

Rev.	Description	by	Date
1	P1	PS	11/12/2023
2	P2	PS	19/12/2023

Project Name  
230061 6 Willow Green, GU24 9HR


Clients Name  
Kate Brazier

Drawing Title  
Block Plan


Scale 1 : 500@A3	Date AUG 2023	Drawn By PS
---------------------	------------------	----------------

Drawing Number  
230061-PL-D 0001

Issue Date 19/12/2023	Checked NK	Revision 2
--------------------------	---------------	---------------

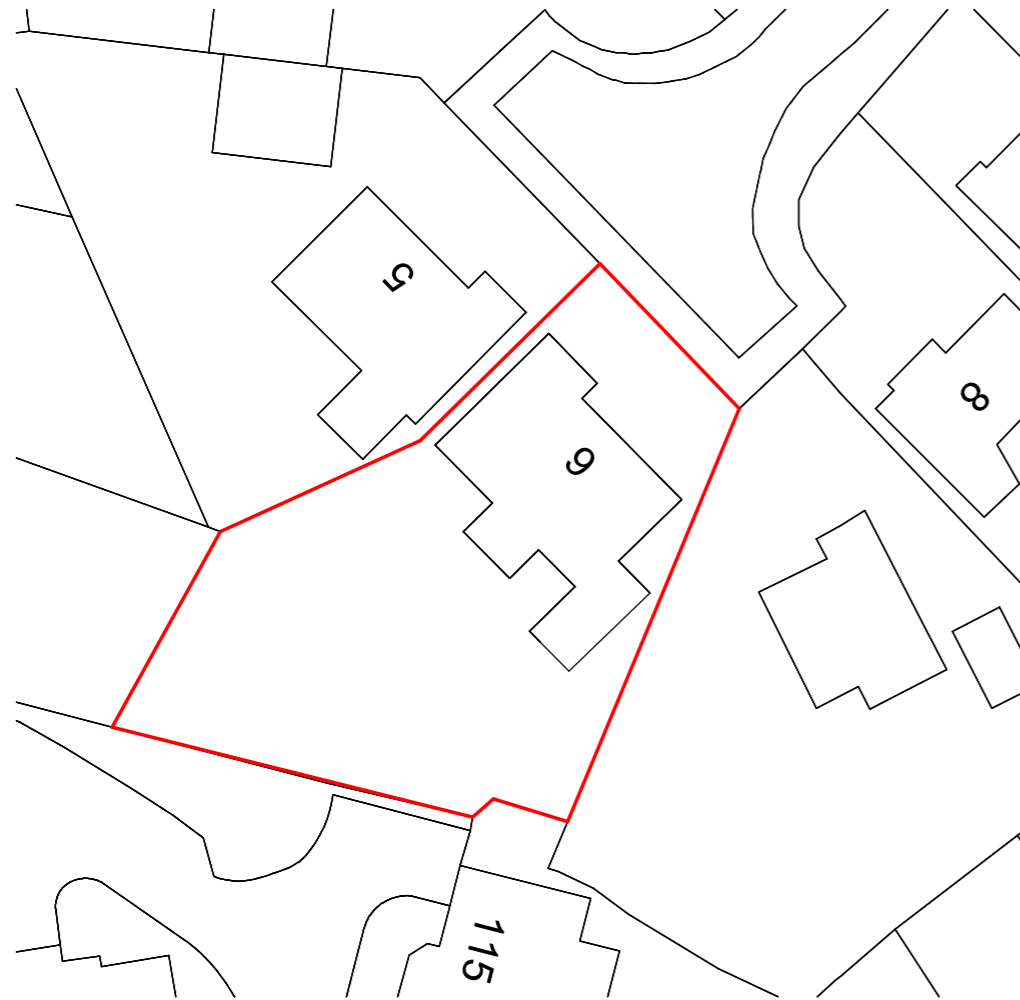

**Block Plan Existing**  
1 : 500

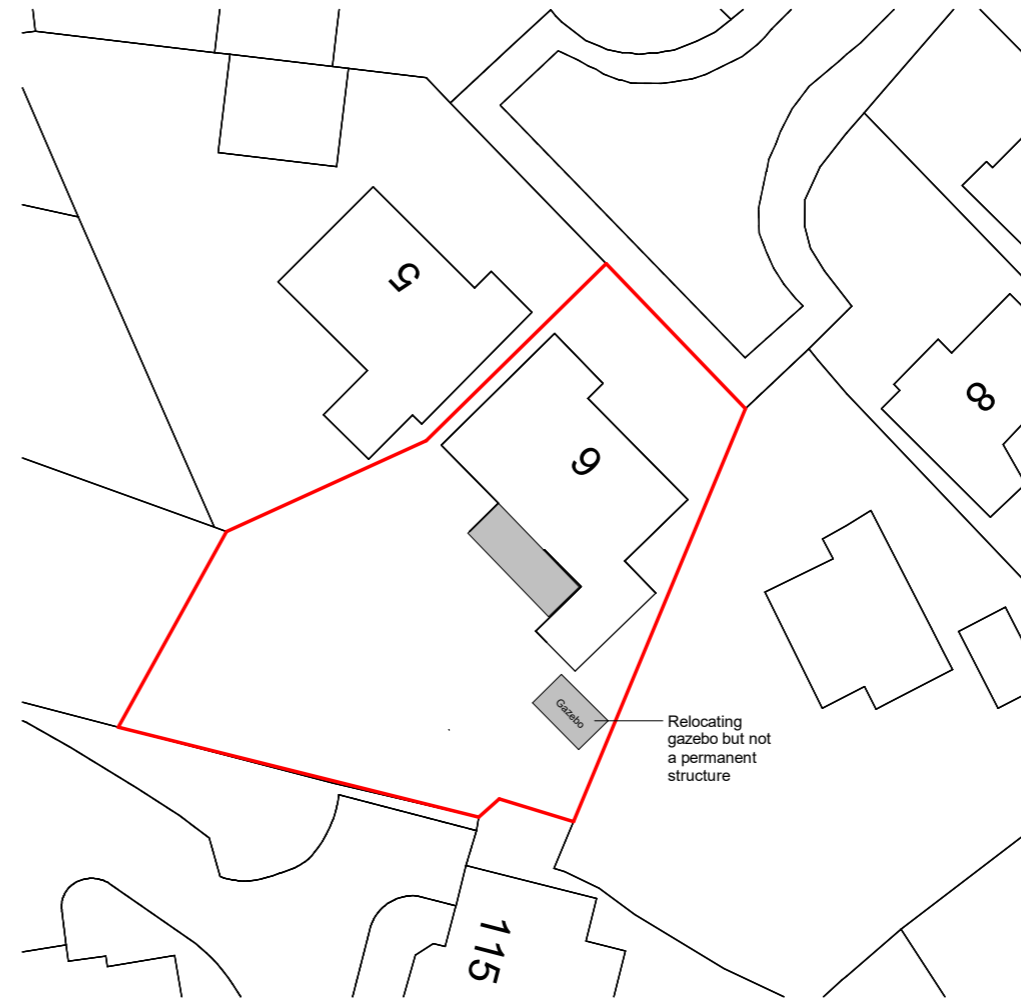

**Block Plan Proposed**  
1 : 500

