


# G136 | 8 Craigie, Wellingborough | Site Location Plan

**Note:** This drawing contains a reproduction of the original Ordnance Survey data licence ref: 100022432. This information must not be used for setting out and is subject to a full site/topographical survey being undertaken.

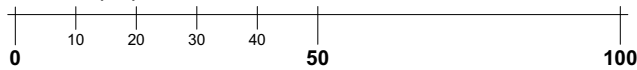

Scale (m)



Disclaimer: brp architects ltd. accept no responsibility for work not undertaken fully in accordance with the contents of this drawing and related specifications. This document and its design content is copyright protected ©. It shall be read in conjunction with all other associated project information including models, specifications, schedules and related consultants documents. Do not scale from documents for construction purposes. Dimensions to take precedent over scaling. All scales noted correct at original paper size. All dimensions to be checked on site. Immediately report any discrepancies, errors or omissions on this document to the originator, if in doubt ask.  
Source File: G136-6-27 Housetypes Model Teamwork

Rev	Date	Drawn	Note
-----	------	-------	------



**brp** architects  
 1 Millers Yard  
 Roman Way  
 Market Harborough  
 Leicestershire  
 LE16 7PW  
 t: 01858 464986  
 brp-architects.com

Client  
**Greatwell Homes**

Project Title  
**Proposed Envelope Improvements  
 Various Sites  
 Wellingborough**

Drawing Title  
**8 Craigie Location Plan**

Drawing Status  
**Planning**

Scale 1:1250	Original Paper Size A4
Drawn By JWH / JSJ	Date 30.11.23
Checked By (File copy only)	

Document Reference:  
**G136-BRP-00-ZZ-DR-A-1105-P01**