
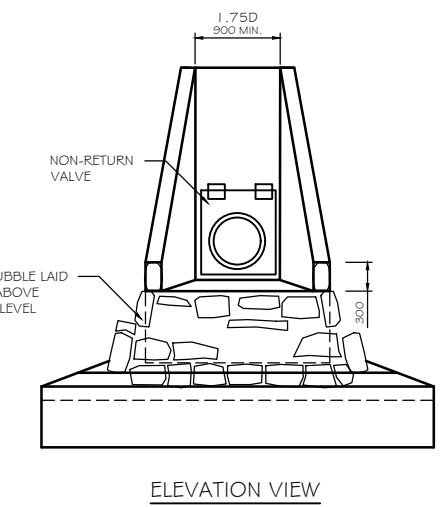
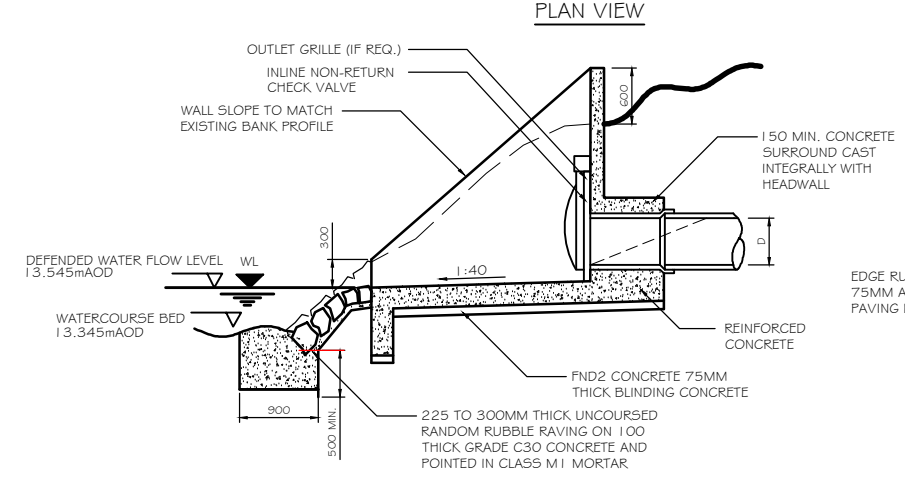
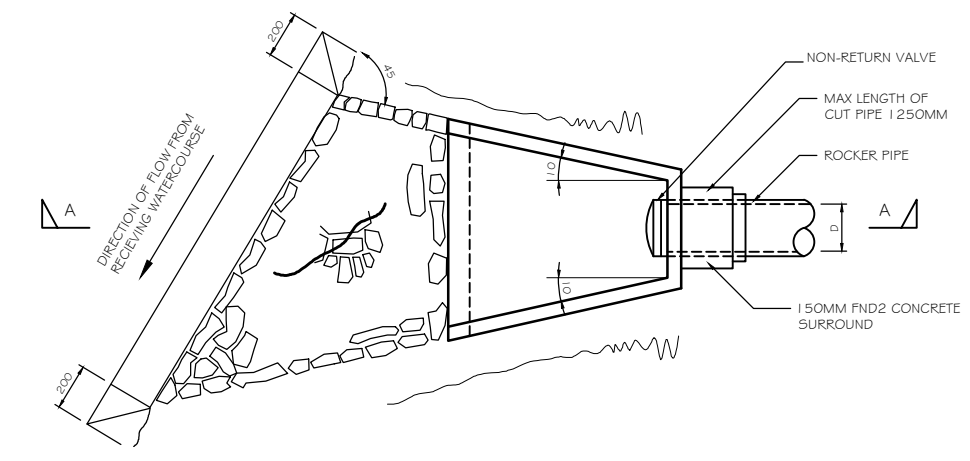




DRAWING No. A023/236/P/106

Revision -

- NOTES**
1. ALL DIMENSIONS ARE IN MILLIMETERS.
 2. DO NOT SCALE FROM THIS DRAWING.
 3. THIS DRAWING IS TO BE READ IN CONJUNCTION WITH ALL OTHER RELATED DRAWINGS & DOCUMENTS. THE USER SHOULD CONSULT THE DRAWING ISSUE REGISTER FOR DETAILS.
 4. THE CONTRACTOR IS TO CHECK AND VERIFY ALL DIMENSIONS ON SITE PRIOR TO COMMENCEMENT OF CONSTRUCTION WORKS.
 5. THE ENGINEER/ARCHITECT SHOULD BE CONTACTED IMMEDIATELY IF THE ASSUMPTIONS USED IN THE DESIGN DIFFER TO THAT FOUND ON SITE.

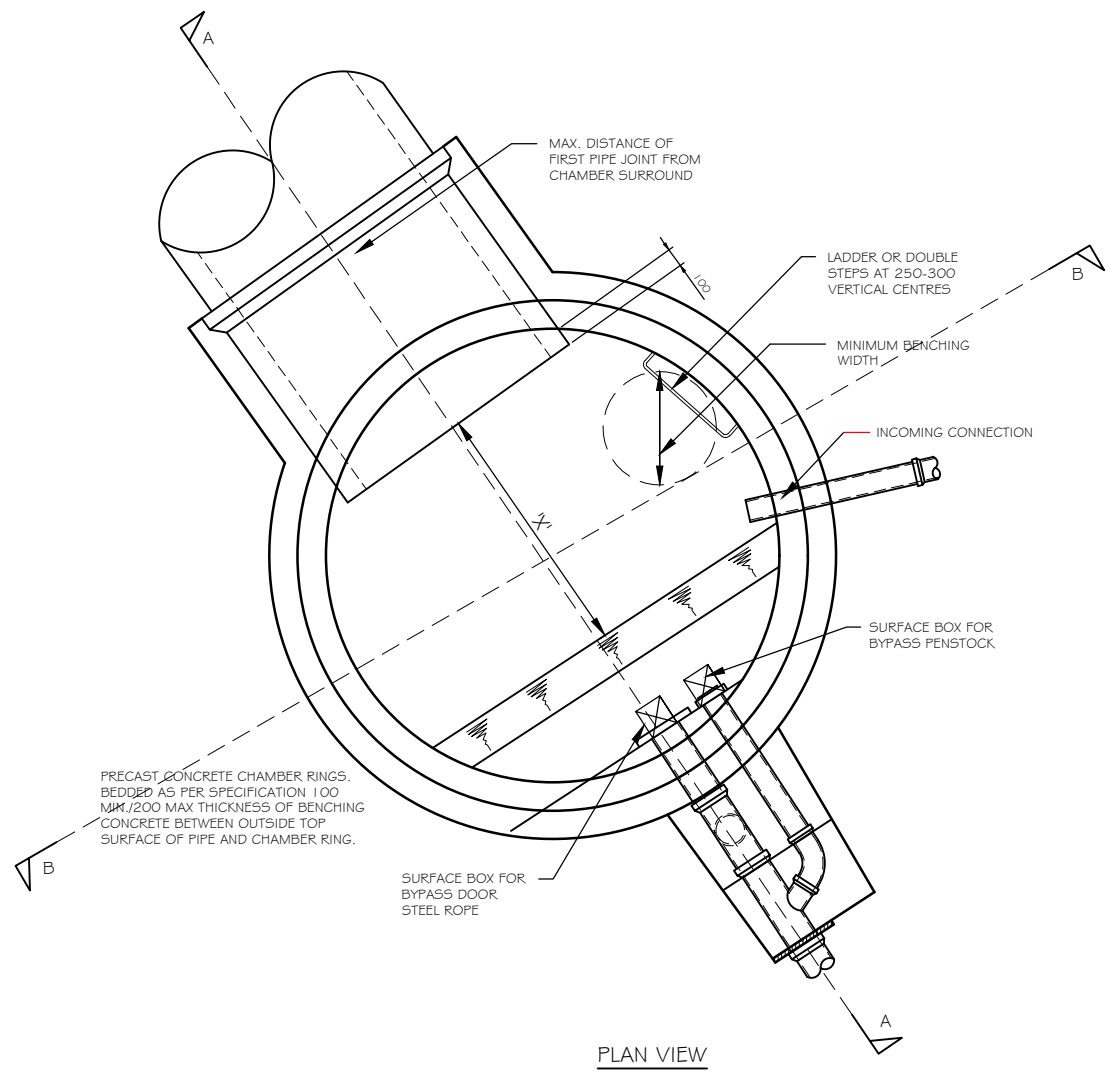

TYPICAL OUTFALL DETAIL TYPE 1
N.T.S

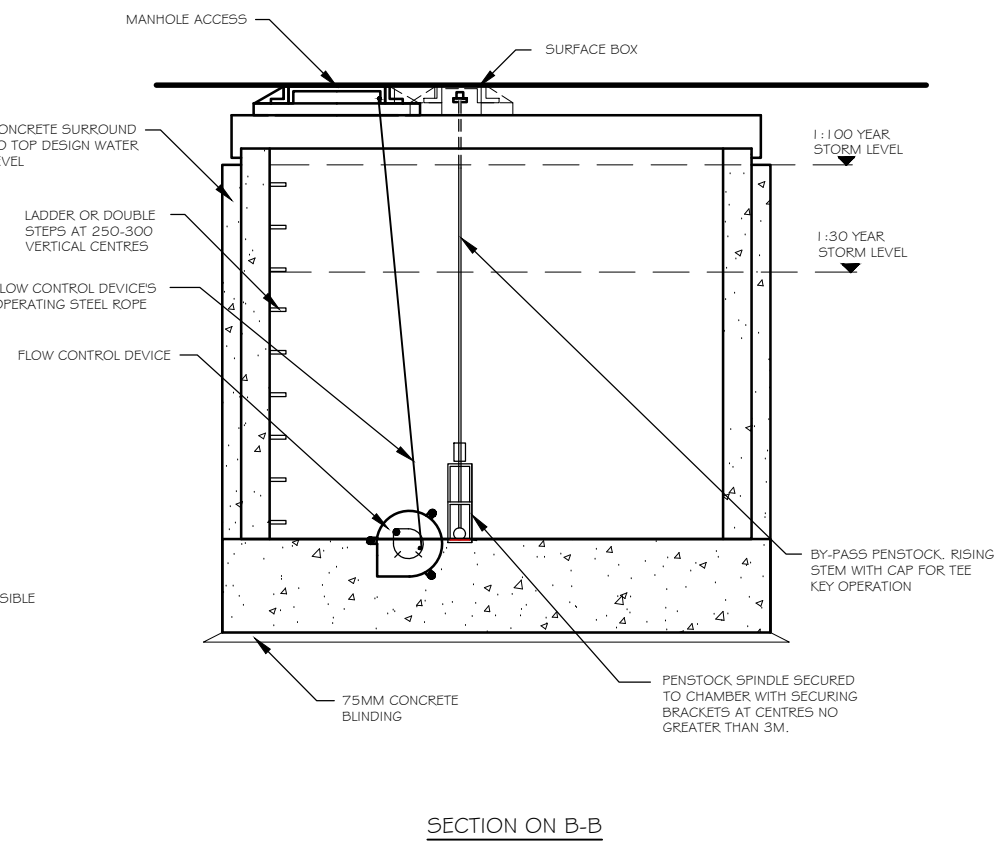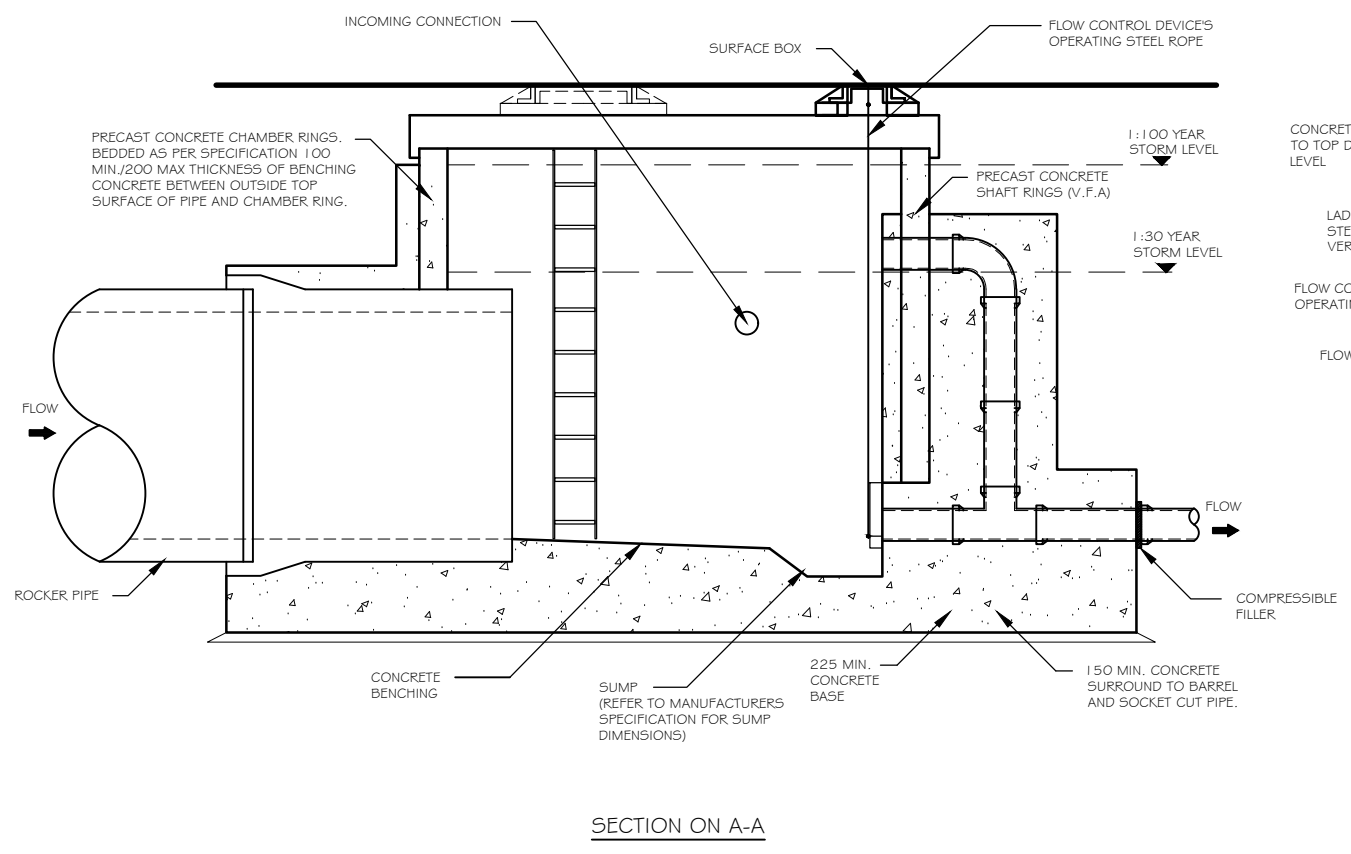

FLOW CONTROL MANHOLE DETAIL
SCALE 1:20

Rev.	Amendments	Date	By
 Keystone Design Associates Ltd.			
<small>Registered Office 201 Church Street Bristol BS1 3SP Tel: No. 01253848040 Fax: No. 01253702901 Email: info@keystonedesign.co.uk</small>			
PROJECT ADDRESS LAND OFF HILL HOUSE INDUSTRIAL ESTATE, THORNTON-CLEVELLYS, FYS 4QD			
PROJECT TITLE NEW INDUSTRIAL BUILDING			
DRAWING TITLE DRAINAGE DETAILS 02			
Client: MRS J HILL		Scales: A1 1:20	
Drawn By: LM	Checked By: DWH	Date: 03/11/23	
DRAWING No. A023/236/P/106			Revision: -
<small>This drawing & contents are the property of Keystone Design Assoc Ltd unauthorized reproduction of the whole or any part there of infringes copyright and may lead to prosecution of civil proceedings</small>			
<small>H:\documents\Drawings\2023\Hill House Industrial Estate</small>			