



PROPOSED GROUND FLOOR PLAN

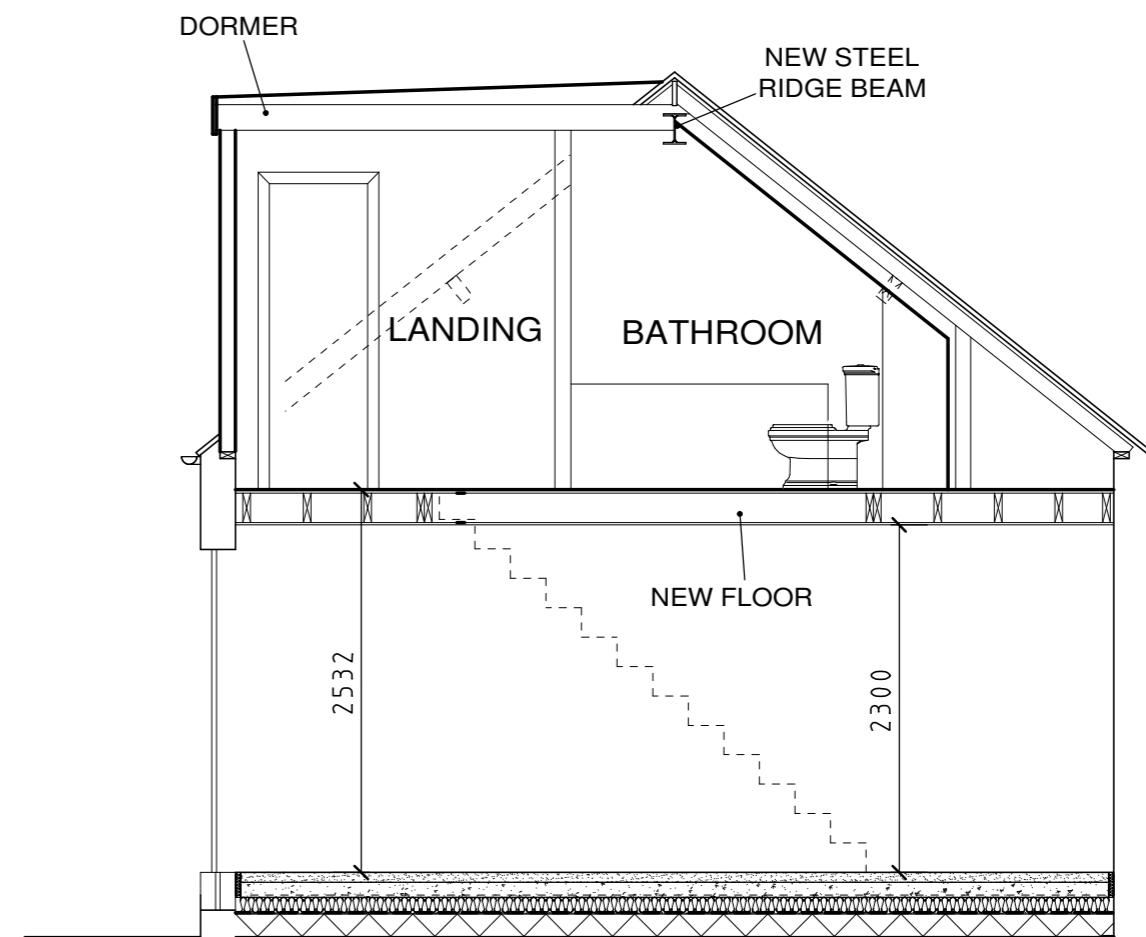

SECTION A - A

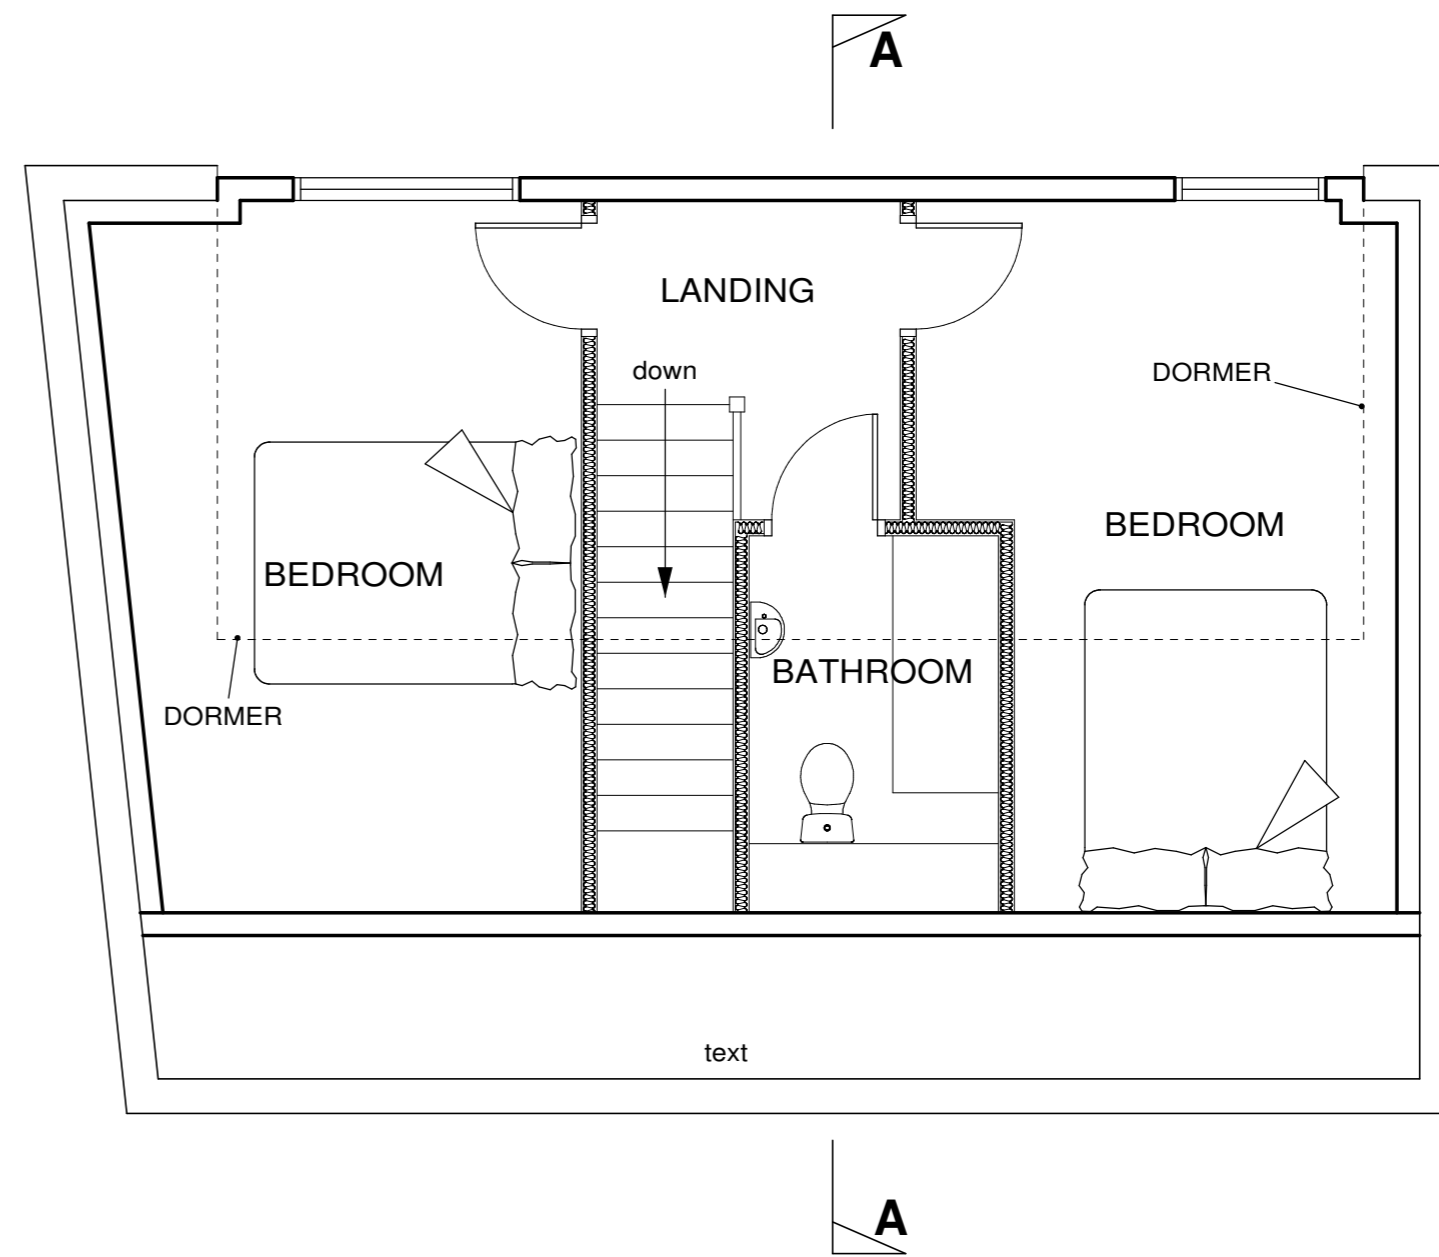

PROPOSED FIRST FLOOR PLAN