


SCALE BAR - 1:1250 (M)

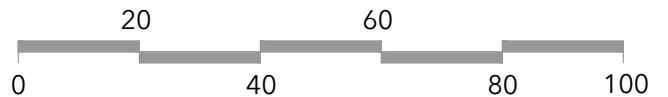

Client MR & MRS BRADLEY

Project PROPOSED EXTENSION & ALTERATIONS
27 GARTHS END, POCKLINGTON, YO42 2JB

Title LOCATION PLAN



graham
binnington
architects

Prj No 23-123

Scale 1:1250@A4

23a North Bar Within Beverley HU17 8DB

Drg No 101

Date NOVEMBER 2023

Tel 01482 867731

Revision

Drawn BH

info@grahambinningtonarchitects.co.uk

©