



Do Not Scale

Distortions and inaccuracies occur following printing

Floor Area 225sq m

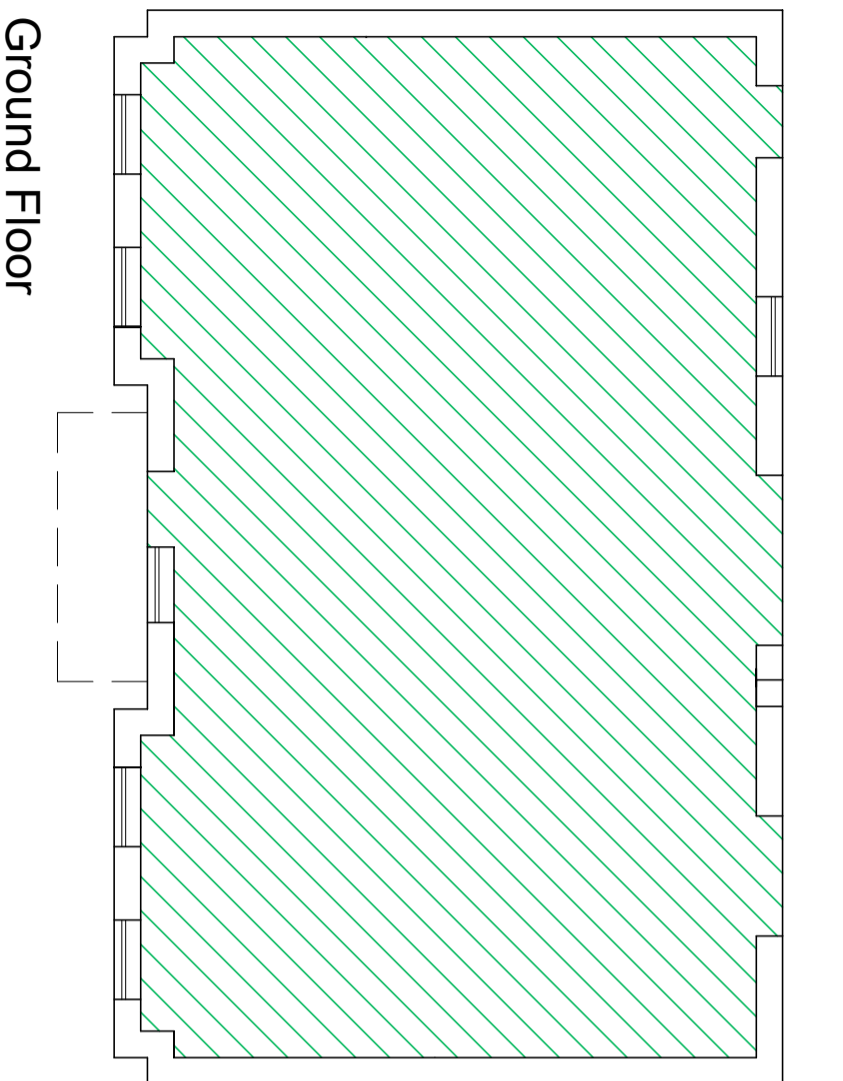

Walls 350mm

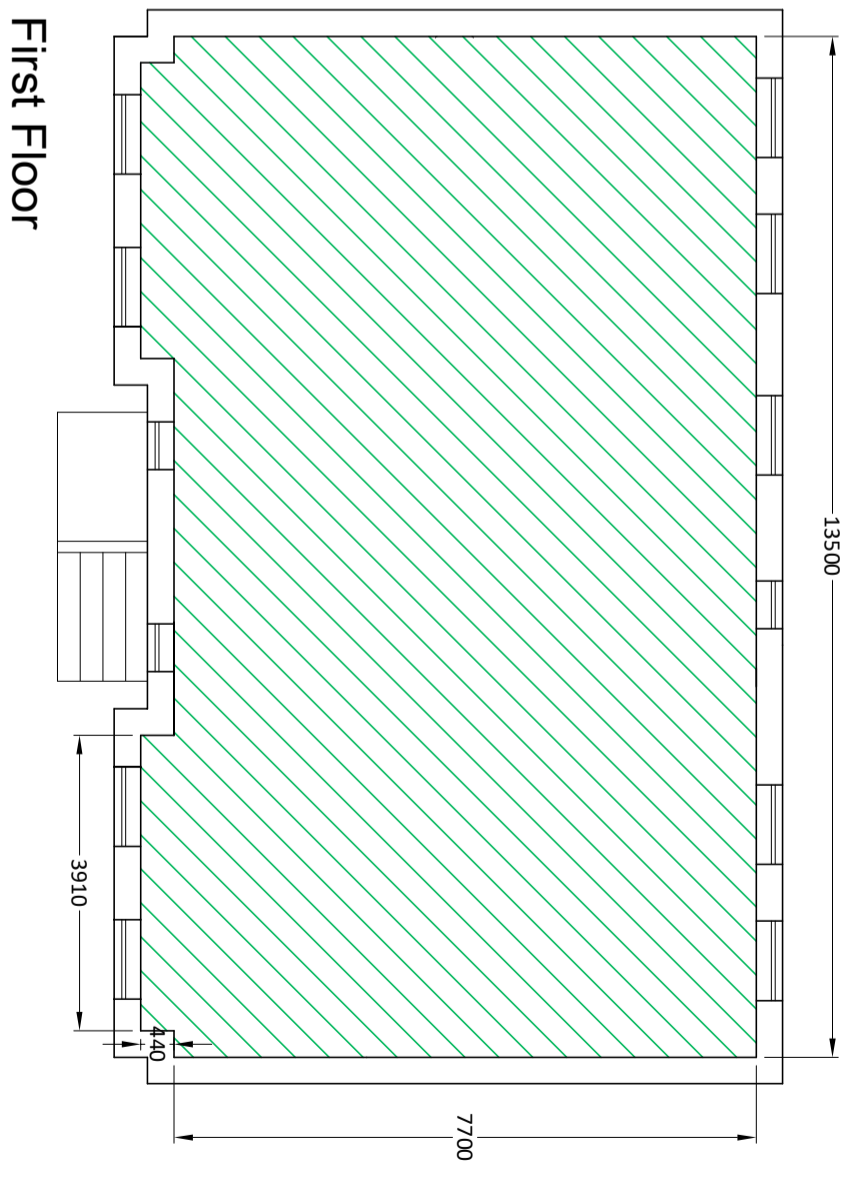

First Floor

Ground Floor

Howard J Wroot BSc MRICS Chartered Surveyor 240 Wharf Road, Ealand Scunthorpe DN17 4JN		Tel 01774 711068 Fax 01774 710174 Mob 07947 226577		Client Chris Bradwell/Sam Preston		Proposal		Replacement Dwelling at Church View North Cliffe, YO43 4UZ	
				Date 14/11/23		Drawing No 5 of 8		Proposed Useable Floor Area	
				Scale 1:100		Ref No 1.159			

