

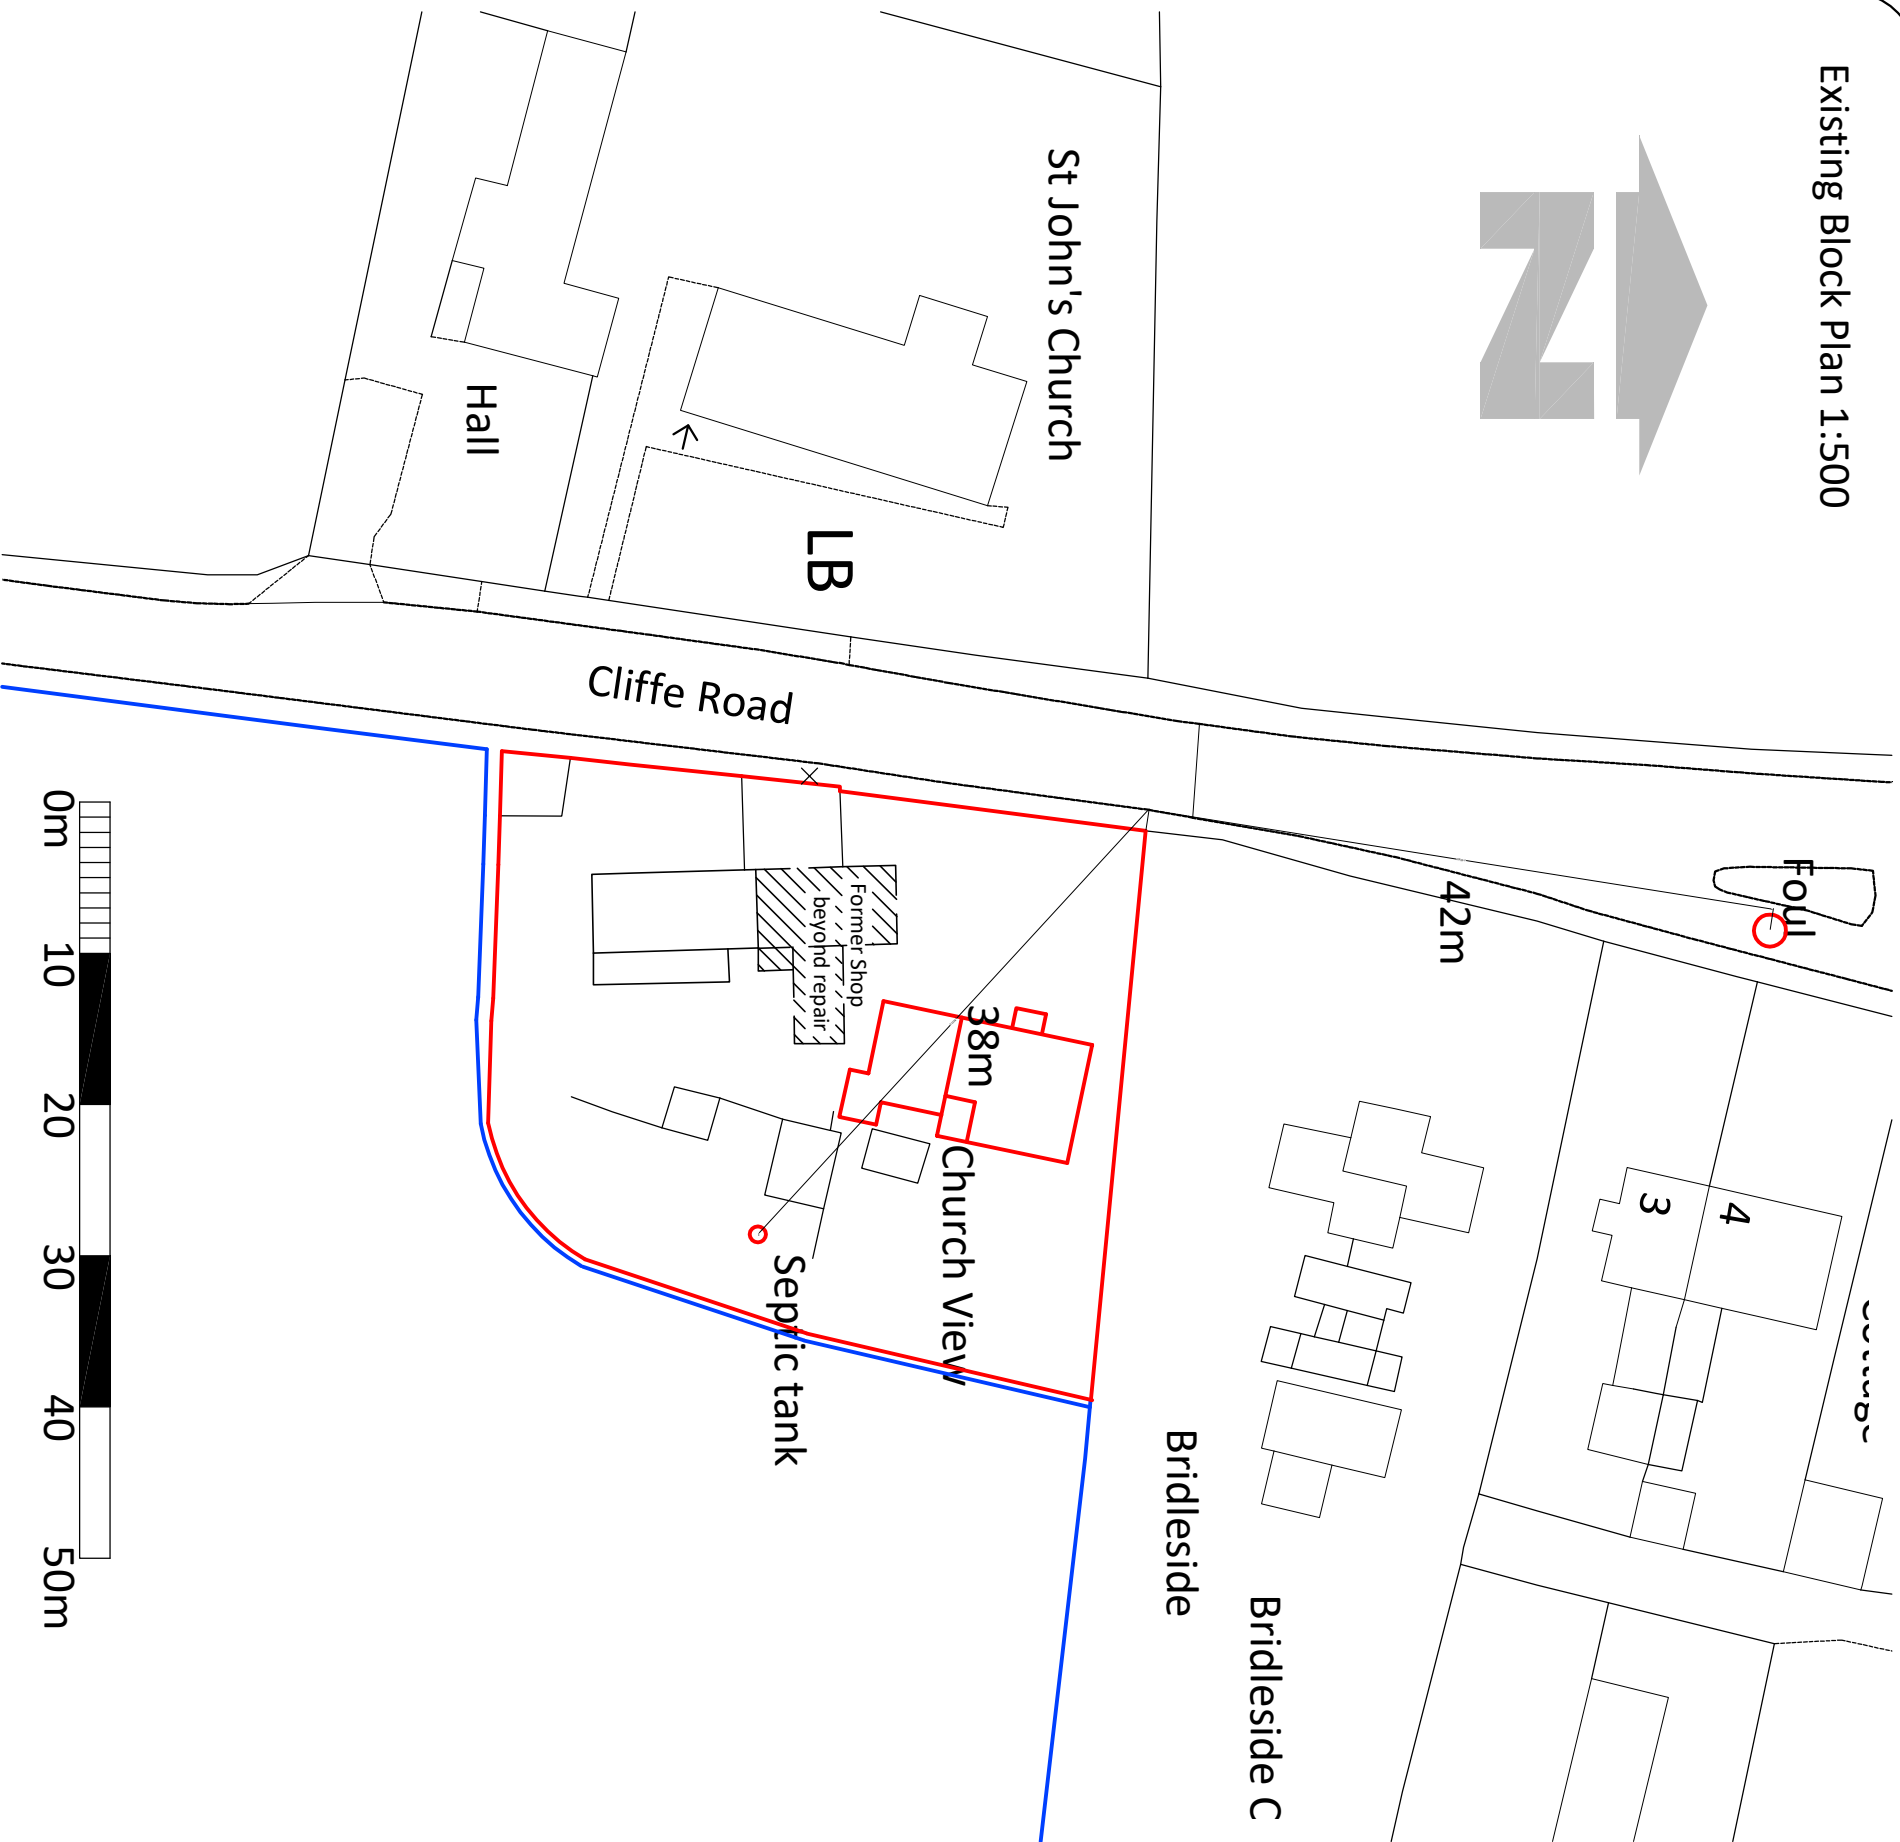
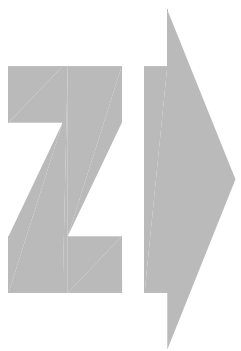


Existing Block Plan 1:500

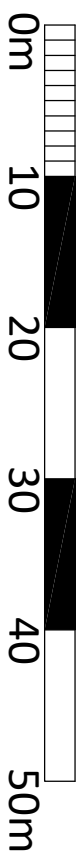

Location Plan 1:2500

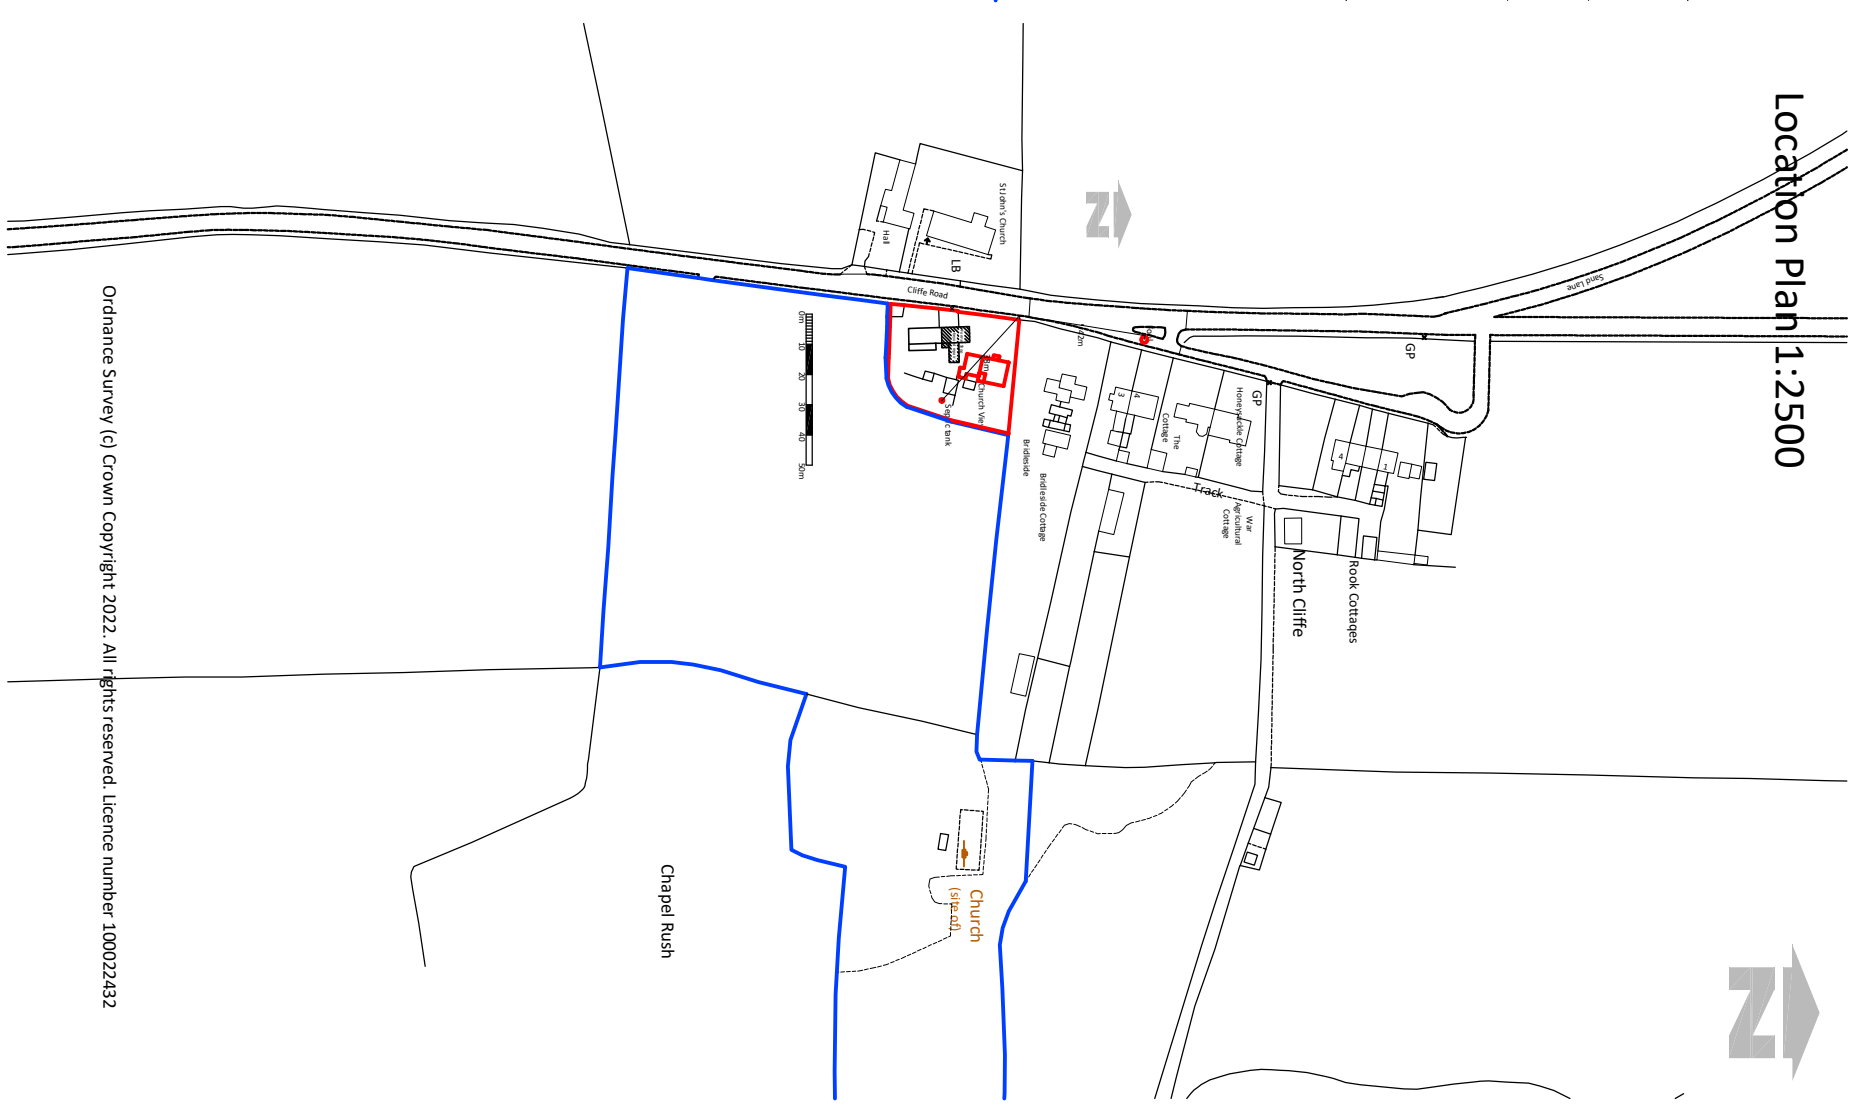


Ordnance Survey (c) Crown Copyright 2022. All rights reserved. Licence number 100022432

Howard J Wroot BSc MRICS
Chartered Surveyor
240 Wharf Road, Ealand
Scunthorpe DN17 4JN

Client	Chris Bradwell/Sam Preston	
Date	14/11/23	Dwg No 8 of 8
Scale	As noted	Ref No 1.159

Replacement dwelling at Church View
North Cliffe, YO43 4UZ
Location and Existing Block Plan

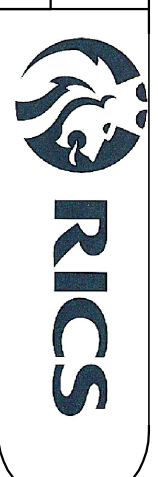

Tel 01774 711068
Fax 01774 710174
Mob 07947 226577