



SCALE - 1 : 100.

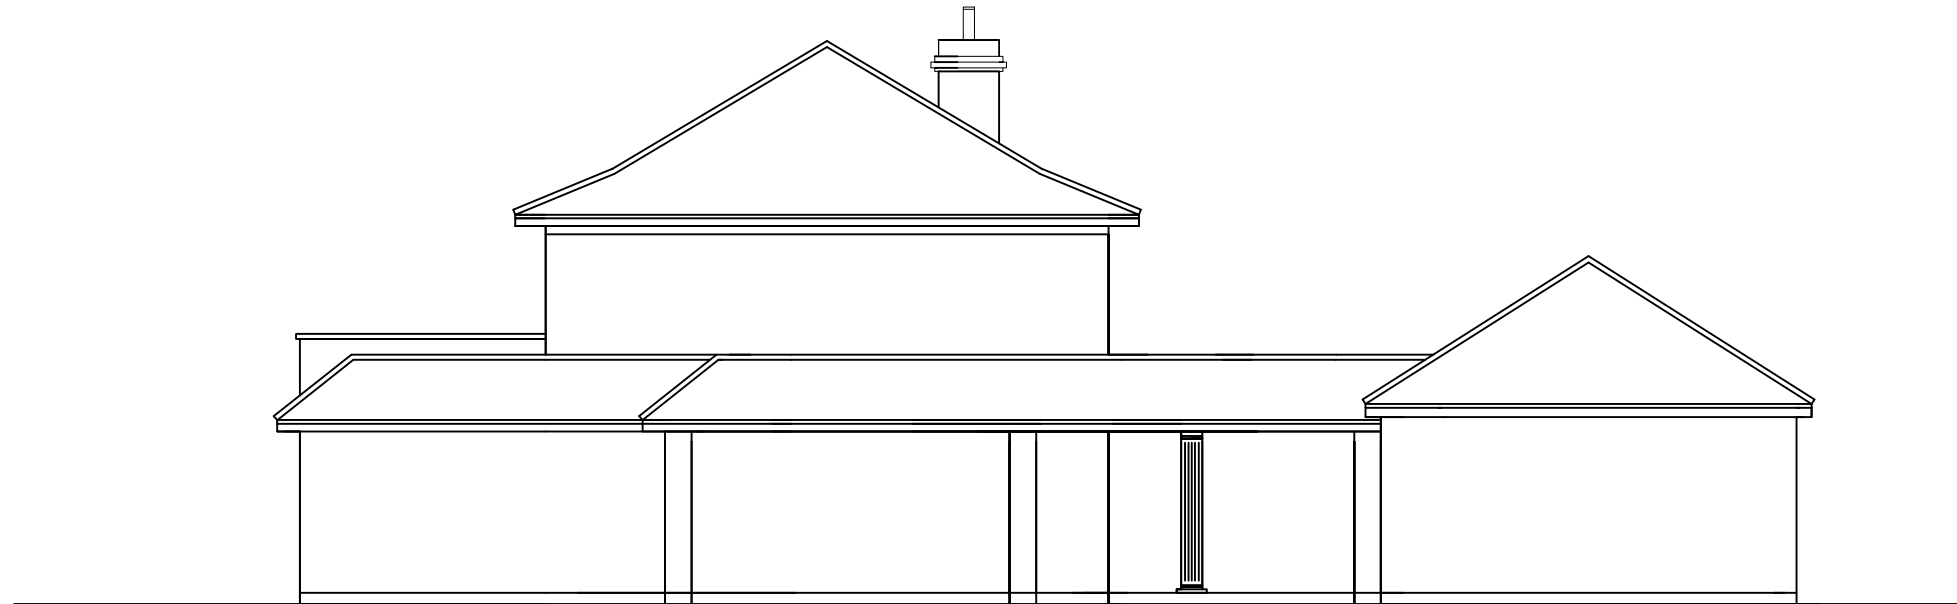

EXISTING SIDE ELEVATION

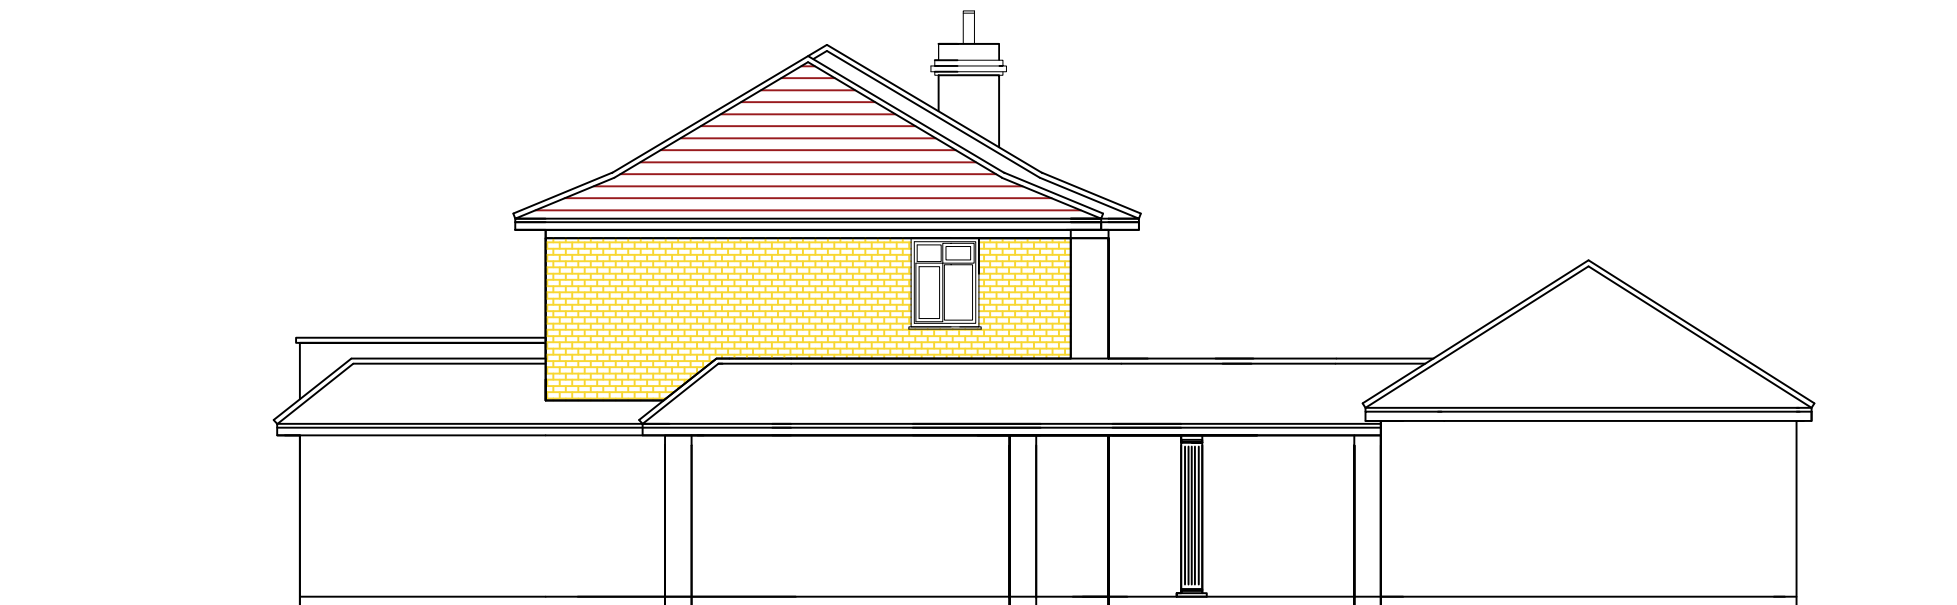

PROPOSED SIDE ELEVATION