




SCALE - 1 : 100.

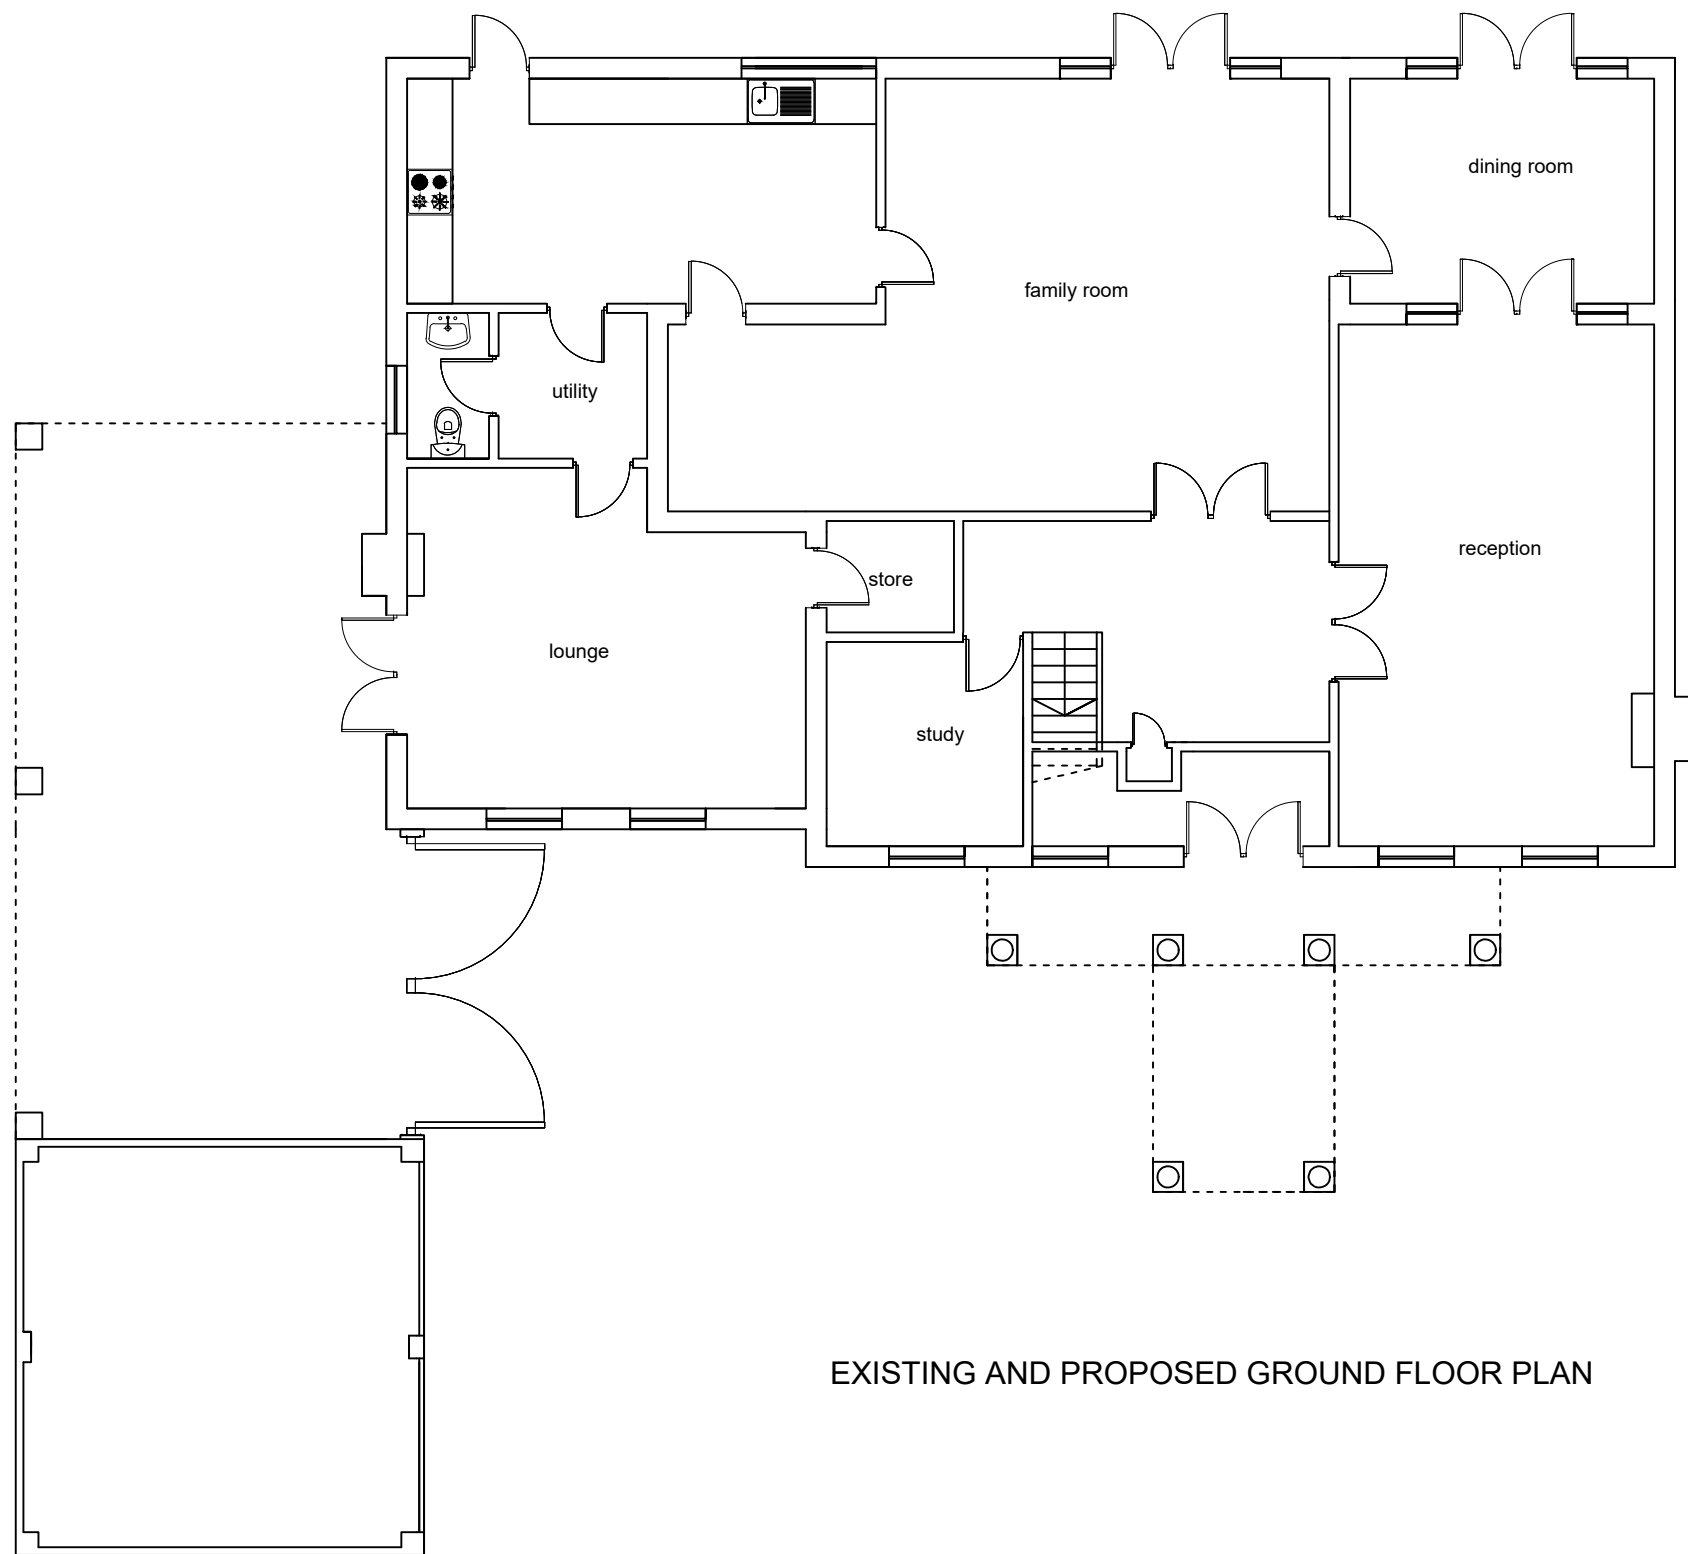

EXISTING AND PROPOSED GROUND FLOOR PLAN