



0 25 50m 75 100m

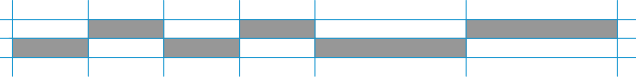


SCALE 1:1250

N

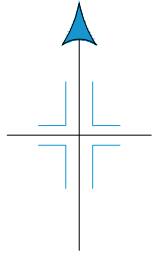

Ordnance Survey (c) Crown Copyright 2021. All rights reserved. Licence number 100022432

REV.	DATE	REVISIONS:	REV.	DATE	REVISIONS:
CLIENT:		MR & MRS S & J ANGEL	PROJECT:		HIGHLANDS, ST MARYS HILL, ASCOT, BERKSHIRE, SL5 9PT.
SCALE:		1:1250 (A4 ORIGINAL)	DRAWING:		LOCATION PLAN
DRAWN:		BM	DRAWING NO.:		LP
DATE:		OCT' 23	JOB NO.:		22 - P0242
			DRAWING NO.:		LP
			REVISION:		-

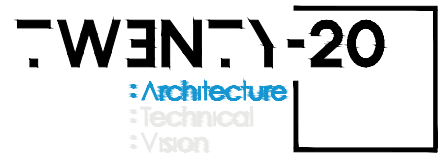

+44 (0) 1344 513514  
 admin@2020architecture.co.uk  
 www.2020architecture.co.uk  
 Old Boundary House, London Road, Sunningdale, Berkshire, SL5 0DJ