
Scale 1:1250 50m

## **Planning**

This drawing has been prepared for workstages up to planning application purposes only and is not intended "for construction". The 'scale bar' should only be used to check the drawing has been reproduced to the correct size. No responsibility can be accepted for errors made by others in "scaling" from this drawing.

Tyack Architects Ltd own copyright of the original design work in the drawings, documents and digital files which cannot be copied, loaned or disclosed without written agreement. Please refer to our Standard Terms of Business.

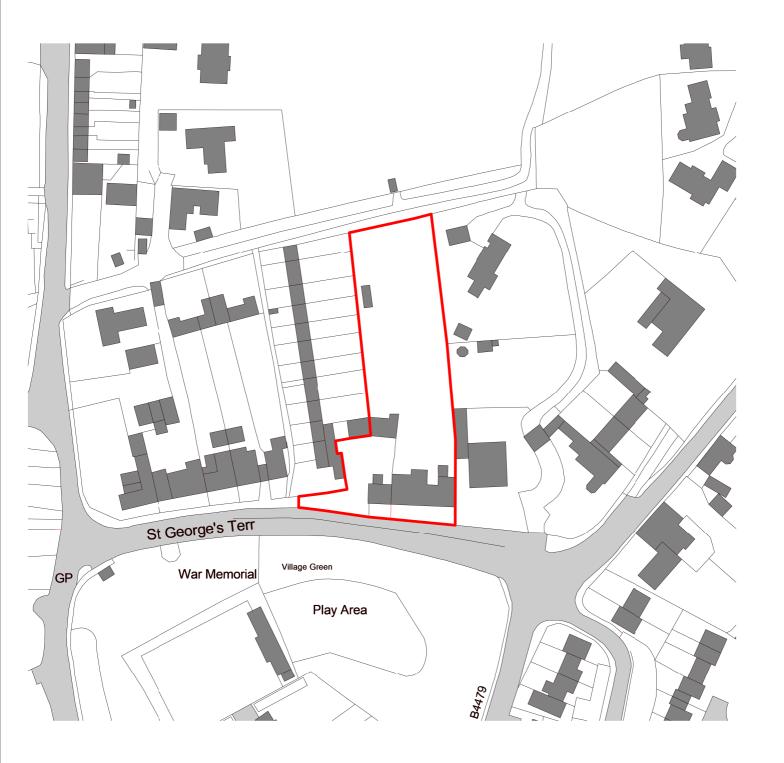





Tyack Architects Ltd The Mann Institute Oxford Street Moreton-in-Marsh Gloucestershire GL56 0LA

t: 01608 650 490 f: 01608 651 863 e: mail@tyackarchitects.com w: tyackarchitects.com

## **Planning Location Plan**

The Porch House, Blockley Mrs Gilder & Mr Johnson

Date: Septembre 2023 Scale:1:1250@A4 Drawn/Checked: Author Drg No: 3129-001

Rev: