


BASEMENT

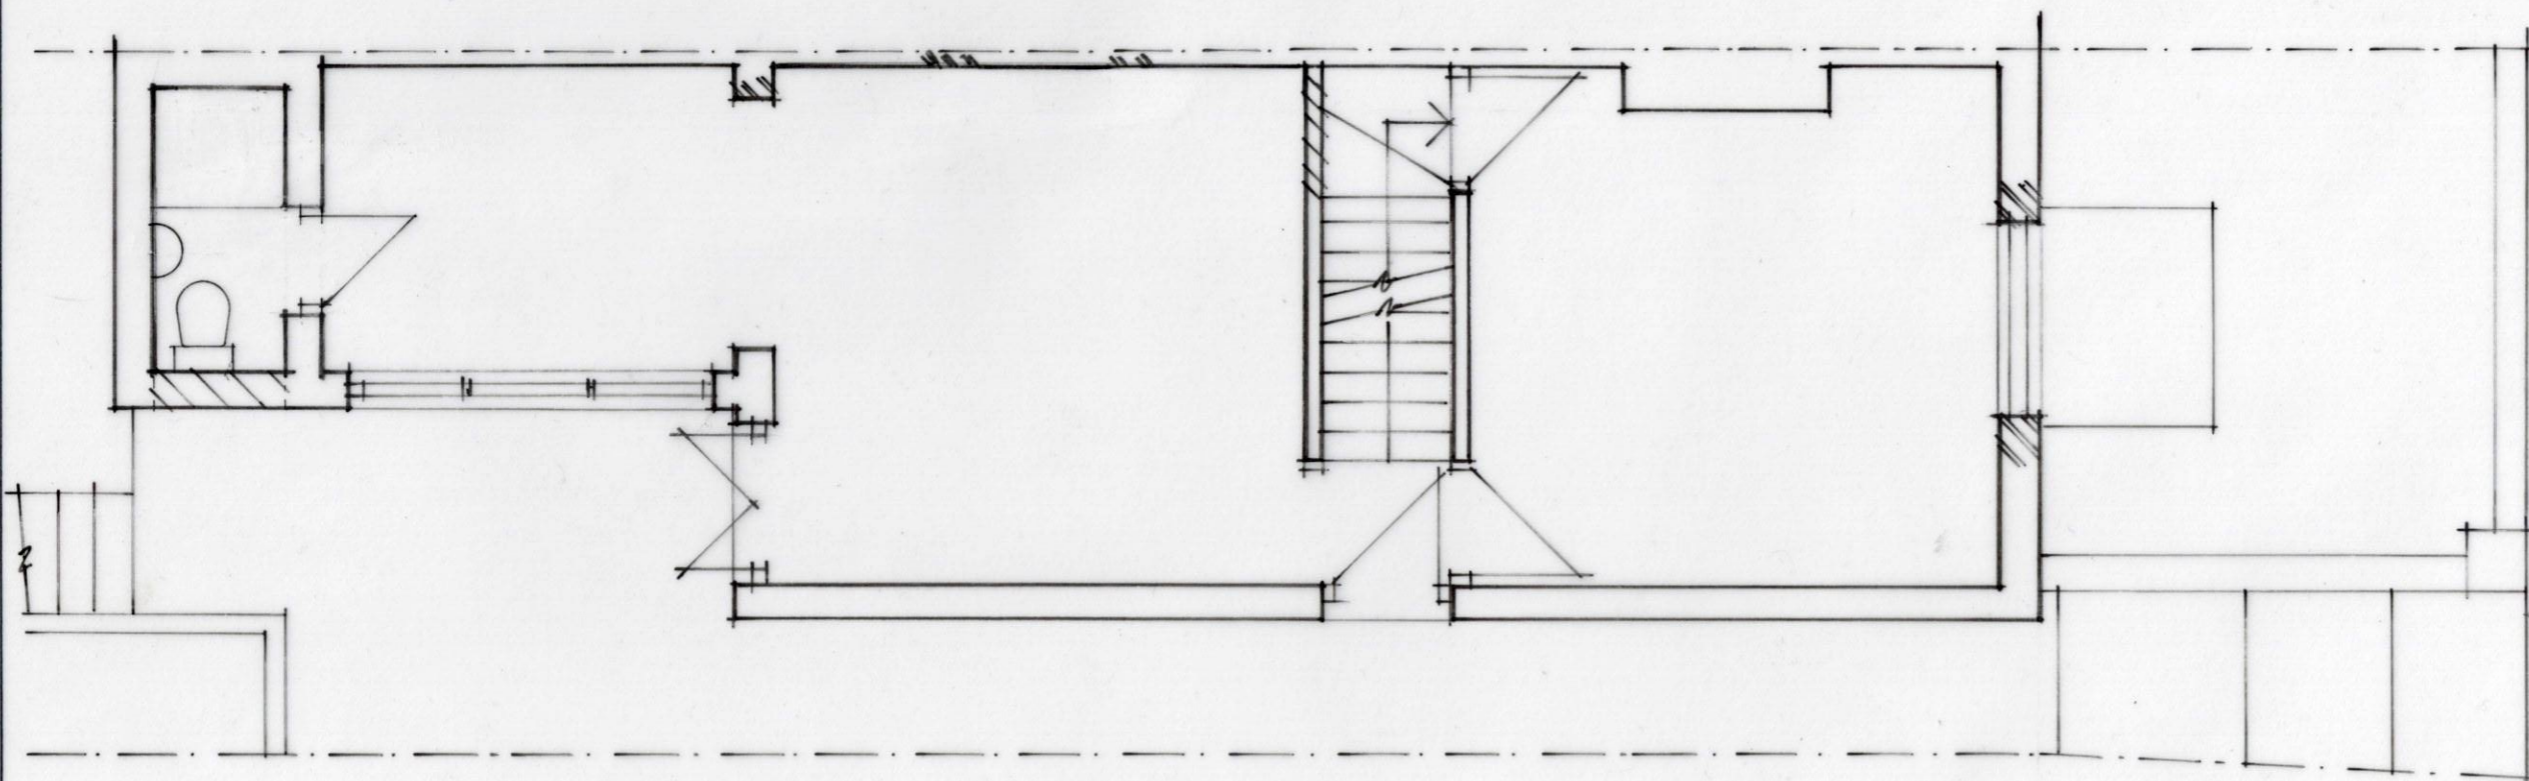

GROUND FLOOR

A	Date	Revision

© copyright

Client
C. MOXEY & C. MURPHY

Job Title
37 ADDISON ROAD
GUILDFORD
GU1 3QQ

Drawing Title
GROUND & BASEMENT
PLANS
AS PROPOSED

Scale 1:50 @ A3

Date NOV 23 Drawn by JS

Drg. No. 2315. P1	Rev.
----------------------	------