



LOFT

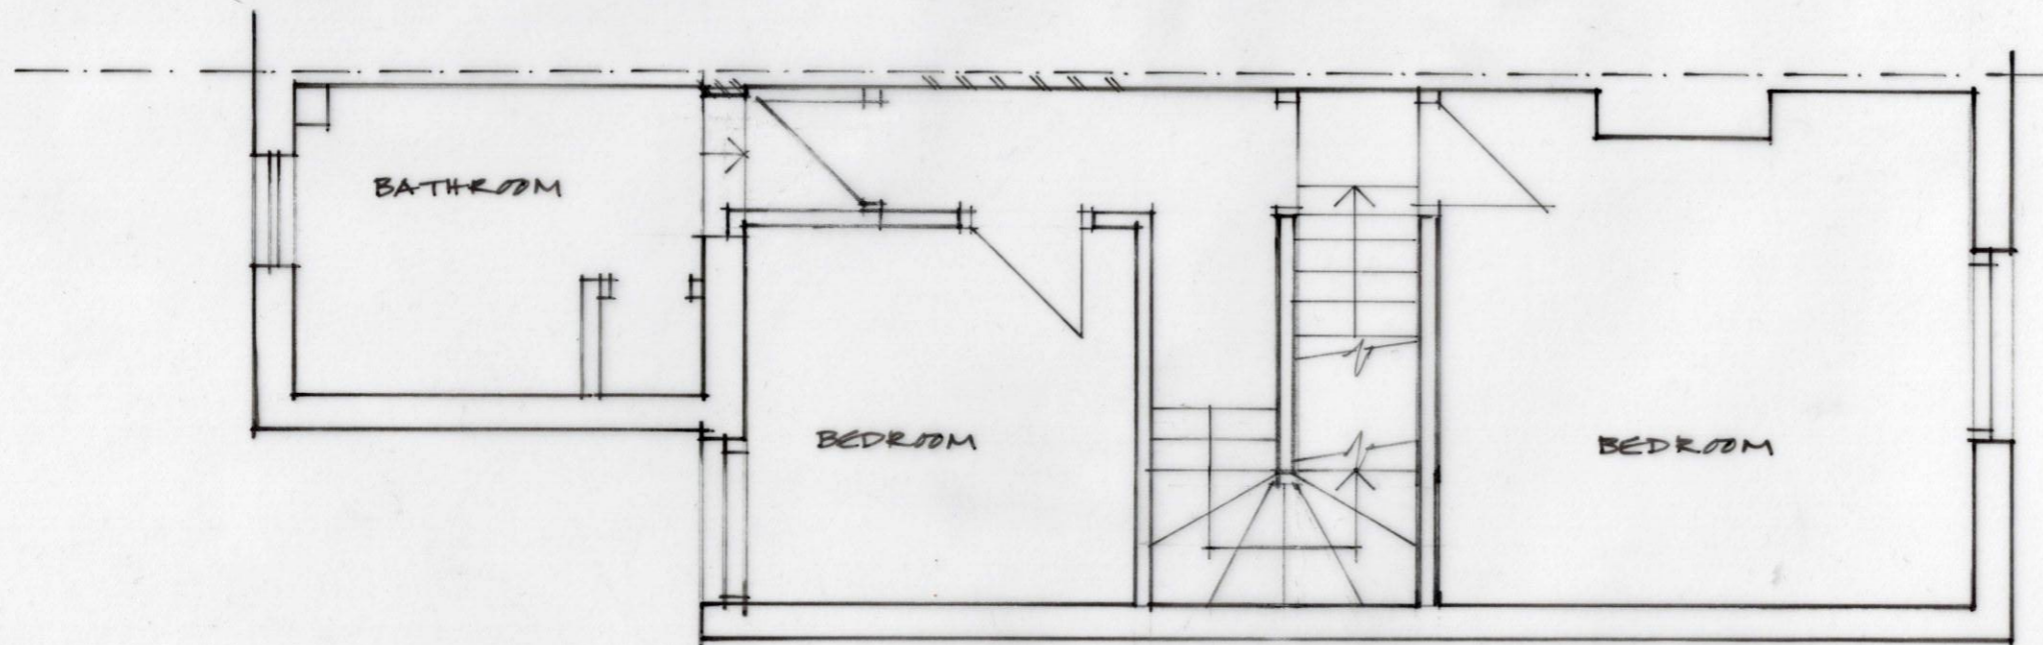

FIRST FLOOR

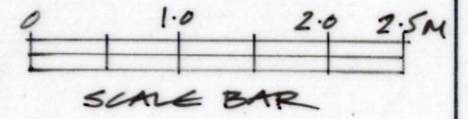

A		
	Date	Revision

© copyright

Client

C. MOXEY & C. MURPHY

Job Title

37 ADDISON ROAD
GUILDFORD
GU1 3QR

Drawing Title

FIRST FLOOR &
LOFT
AS PROPOSED

Scale

1:50 @ A3

Date

NOV 23

Drawn by

JS

Drg. No.

2315. P2

Rev.