



| A | Date | Revision |
|---|------|----------|
| | | |

© copyright

Client
C. MOXEY & C. MURPHY


Job Title
37 ADDISON ROAD
GUILDFORD
GU1 3RR

Drawing Title
FIRST FLOOR
AS EXISTING

Scale 1:50 @ A3

Date NOV 23 Drawn by JS

| | | | |
|----------|----------|------|--|
| Drg. No. | 2315. 62 | Rev. | |
|----------|----------|------|--|

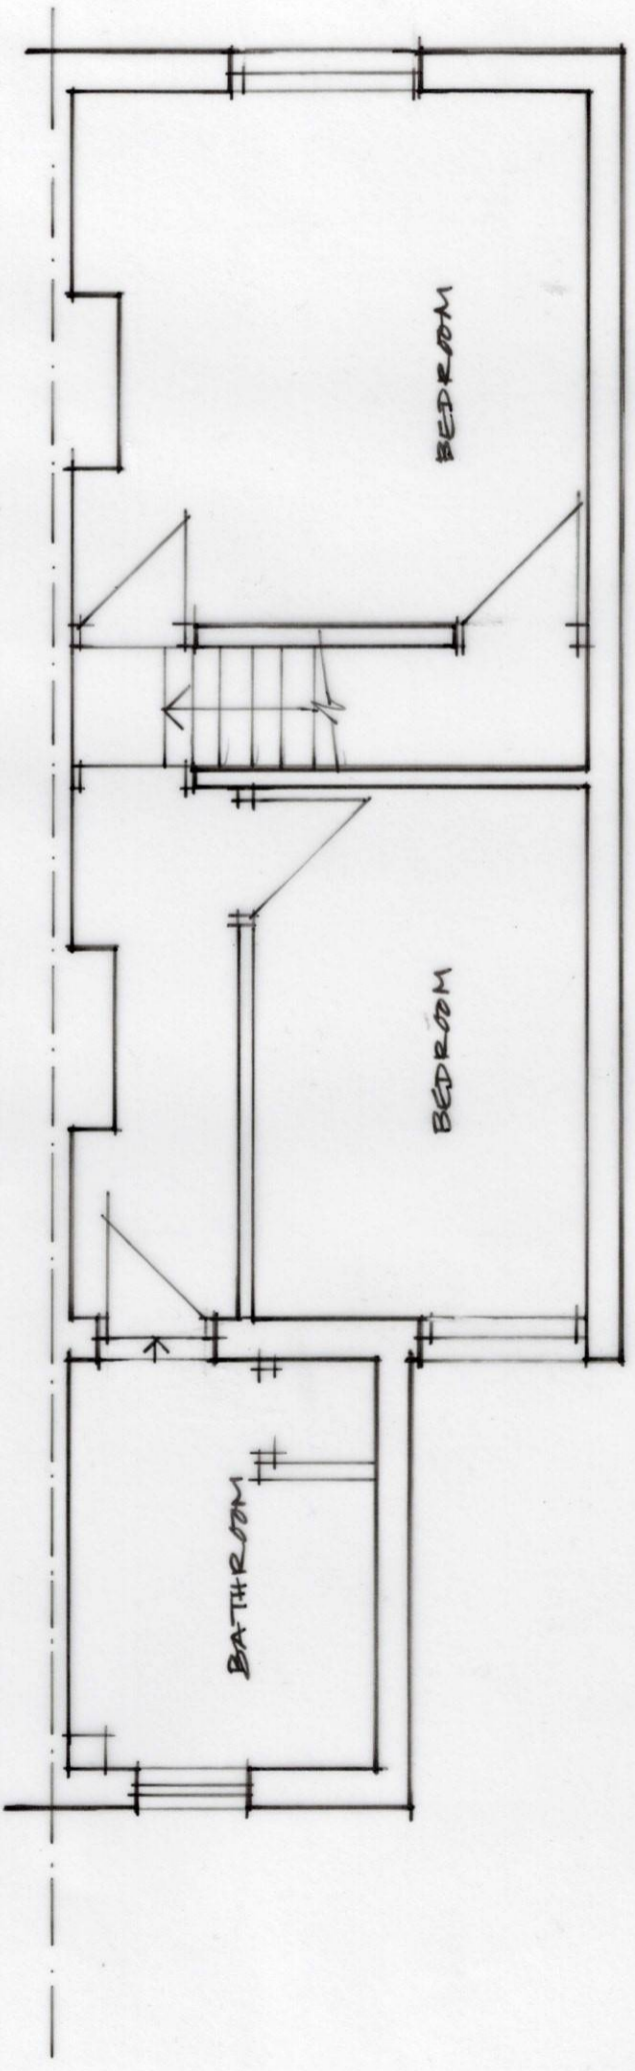

FIRST FLOOR