


Revision	Date	Description

Proposed Block Plan and Sections
1:1000

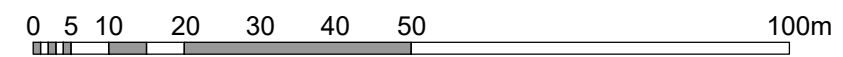

Client	Martin Hawkins		
Project	Slurry Store at Pennard Farm Ltd., New Manor Farm, Polsham, BA5 1RP		
Salmon Planning Company Ltd.	Date Dec 2023	Scale 1:1000 @ A3	Dwg. No. PL5085 /3
2 Priory Road, Wells, Som BA5 1SY	Drawn By EFB		
Tel. 01749 671500			
e-mail: enquiries@salmonplanning.co.uk	Proposed Block Plan and Sections		