


Crown Copyright and database rights 2023. OS AC0000814278 National Map Centre. Purchased 04/12/2023 1 year licence.

| Revision | Date | Description |
|----------|------|-------------|
| | | |
| | | |

Location Plan
1:2500

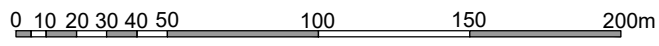

| | | | |
|-----------------------------------|--|-------------------|---------------------------|
| Client | Martin Hawkins | | |
| Project | Slurry Store at Pennard Farm Ltd., New Manor Farm, Polsham, BA5 1RP | | |
| Salmon Planning Company Ltd. | Date Dec 2023 | Scale 1:2500 @ A3 | Dwg. No. PL5085 /1 |
| 2 Priory Road, Wells, Som BA5 1SY | Drawn By EFB | | |
| Tel. 01749 671500 | | | |
| e-mail: info@salmonplanning.co.uk | Location Plan | | |