



Section A - A'

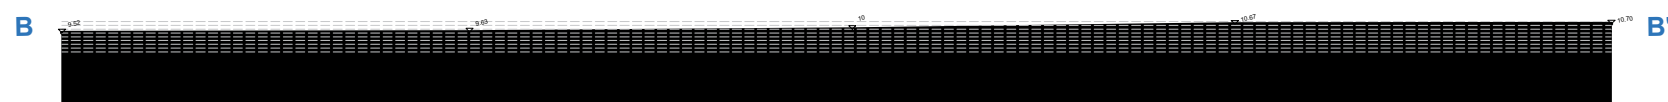


Section B - B'

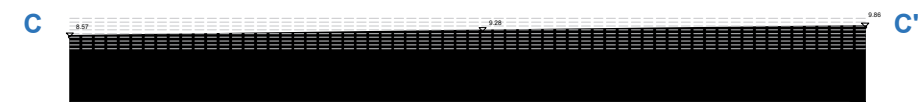


Section C - C'




Section 1 - 1'

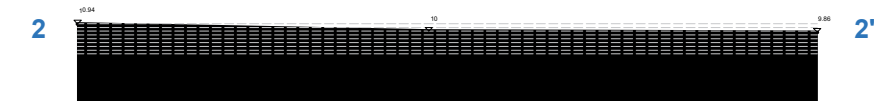

Section 2 - 2'

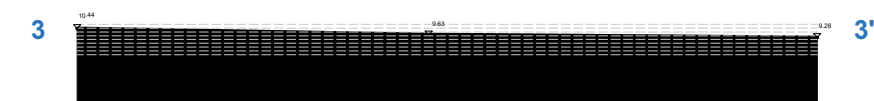


Section 3 - 3'

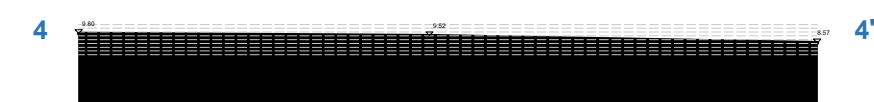

Section 4 - 4'

Revision	Date	Description

Existing Block Plan and Sections  
1:1000

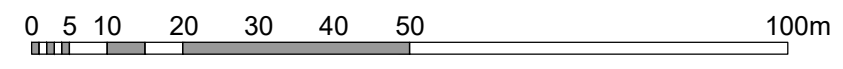

Client	Martin Hawkins		
Project	Slurry Store at Pennard Farm Ltd., New Manor Farm, Polsham, BA5 1RP		
Salmon Planning Company Ltd.	Date Dec 2023	Scale 1:1000 @ A3	Dwg. No. PL5085 /2
2 Priory Road, Wells, Som BA5 1SY Tel. 01749 671500 e-mail: enquiries@salmonplanning.co.uk	Drawn By EFB		
<b>Existing Block Plan and Sections</b>			