
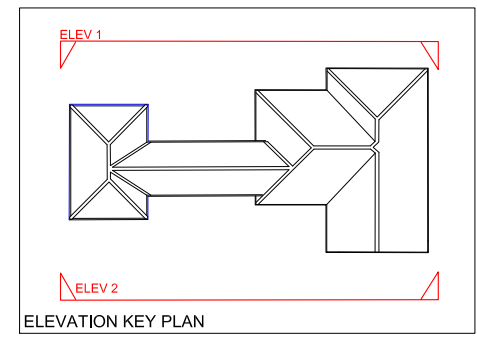


Revisions


A	Chimney removed	14.10.22
B	Minor alterations to rear window, terrace and roofline	11.12.23

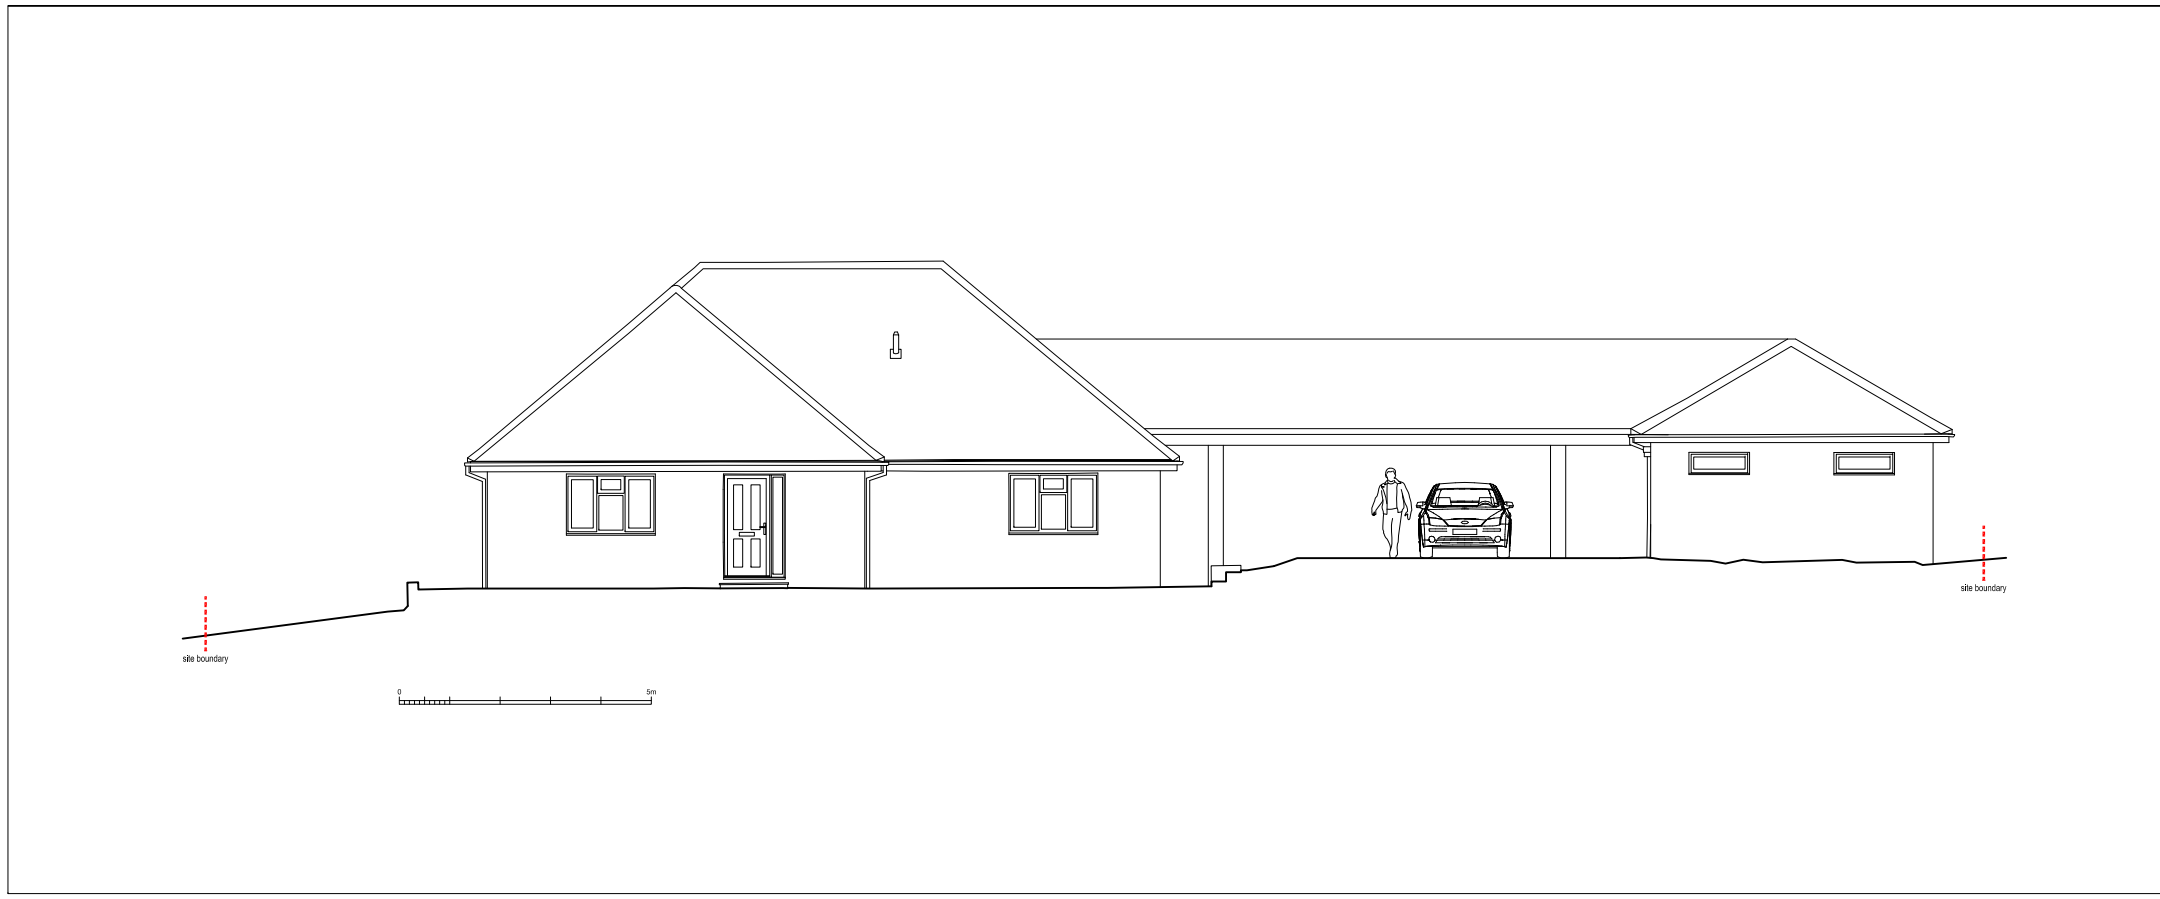

ELEVATION KEY PLAN

ELEVATION 1

SCALE 1:150 1

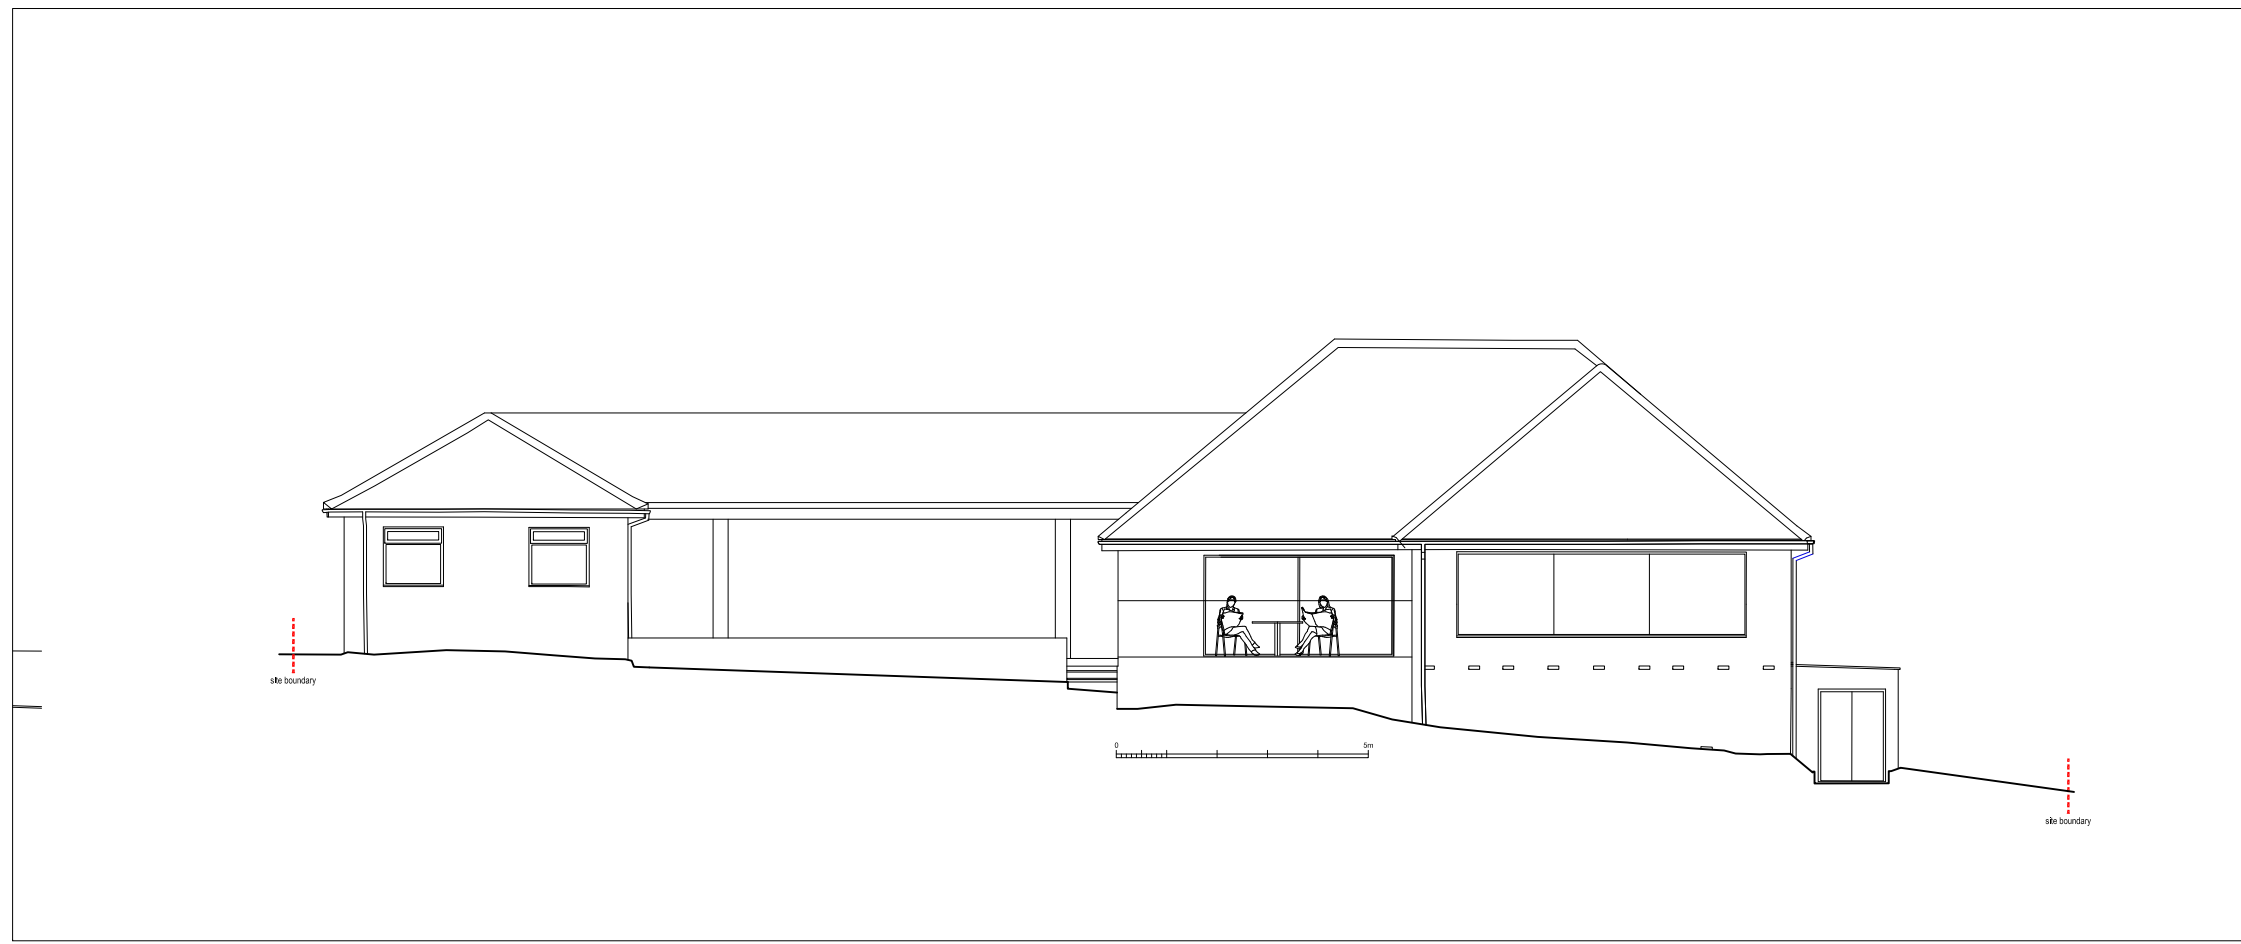

ELEVATION 2

SCALE 1:150 2



T: 07860 381568
 E: matthew.wintersgill@wandmarchitects.net
 W: www.wandmarchitects.net
 Copyright © W&M Architects LLP
 Do not scale from drawing except for planning purposes
 Any discrepancy should be referred to W&M Architects

project
 Bruce Hannant
 Sunnyside
 Wingate Hill
 Harbledown CT2 9AJ

drawing
 Elevations 1 + 2
 Proposed
 .
 .

scale @ size 1:150 @ A3
 date July 22 drawn MW checked .

drg. no. 1556-P-03 revn B