

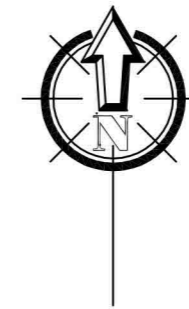


BLOCK PLAN @ 1:500

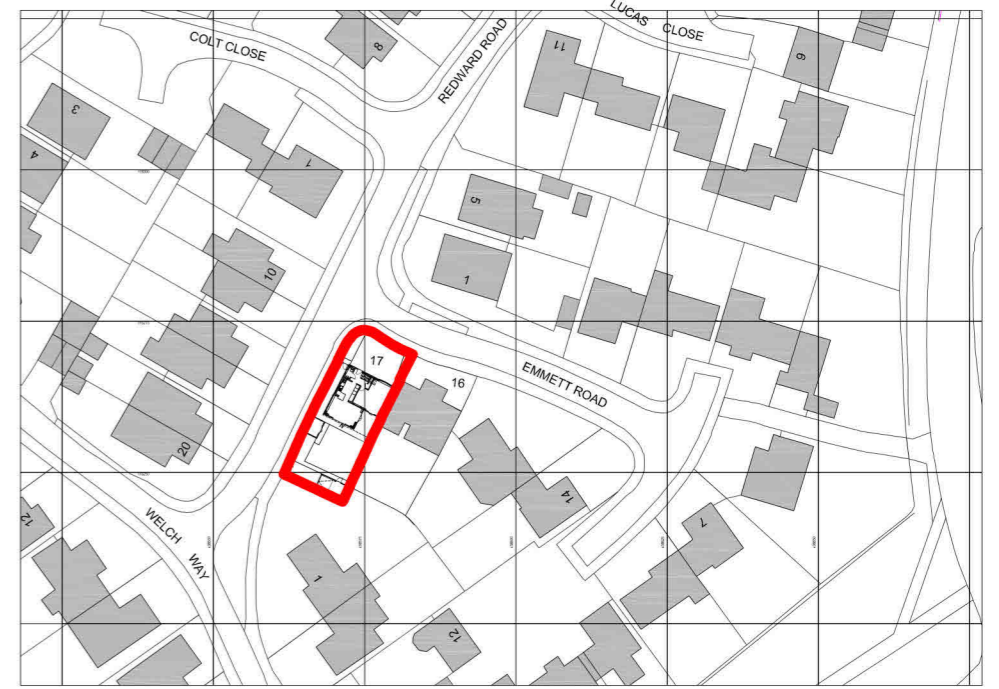

LOCATION PLAN @ 1:1250

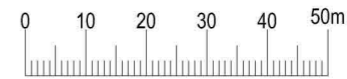

CONCEPT 20
ARCHITECTURE
30 Grove Place, Sholing, Southampton, SO19 9QY
TEL: 07588 555392
EMAIL: info@concept20architecture.com

PURPOSE OF ISSUE:
 information approval tender

TITLE:
BLOCK / LOCATION PLAN

PROJECT:
**17 EMMETT ROAD
ROWNHAMS
SOUTHAMPTON
SO16 8JB**

0 5 10 15 20 25m
SCALE 1:500 @ A3

REV. A	DATE 5-12-23
SCALE AS SHOWN	PLOTTED 5-12-23

CLIENT:
Simon & Helen Masters

DWG. NO.
23-001-01