



**LEGEND - 1:50**

	Existing levels.
	Proposed levels.
	Existing ground level.
	Proposed ground level.

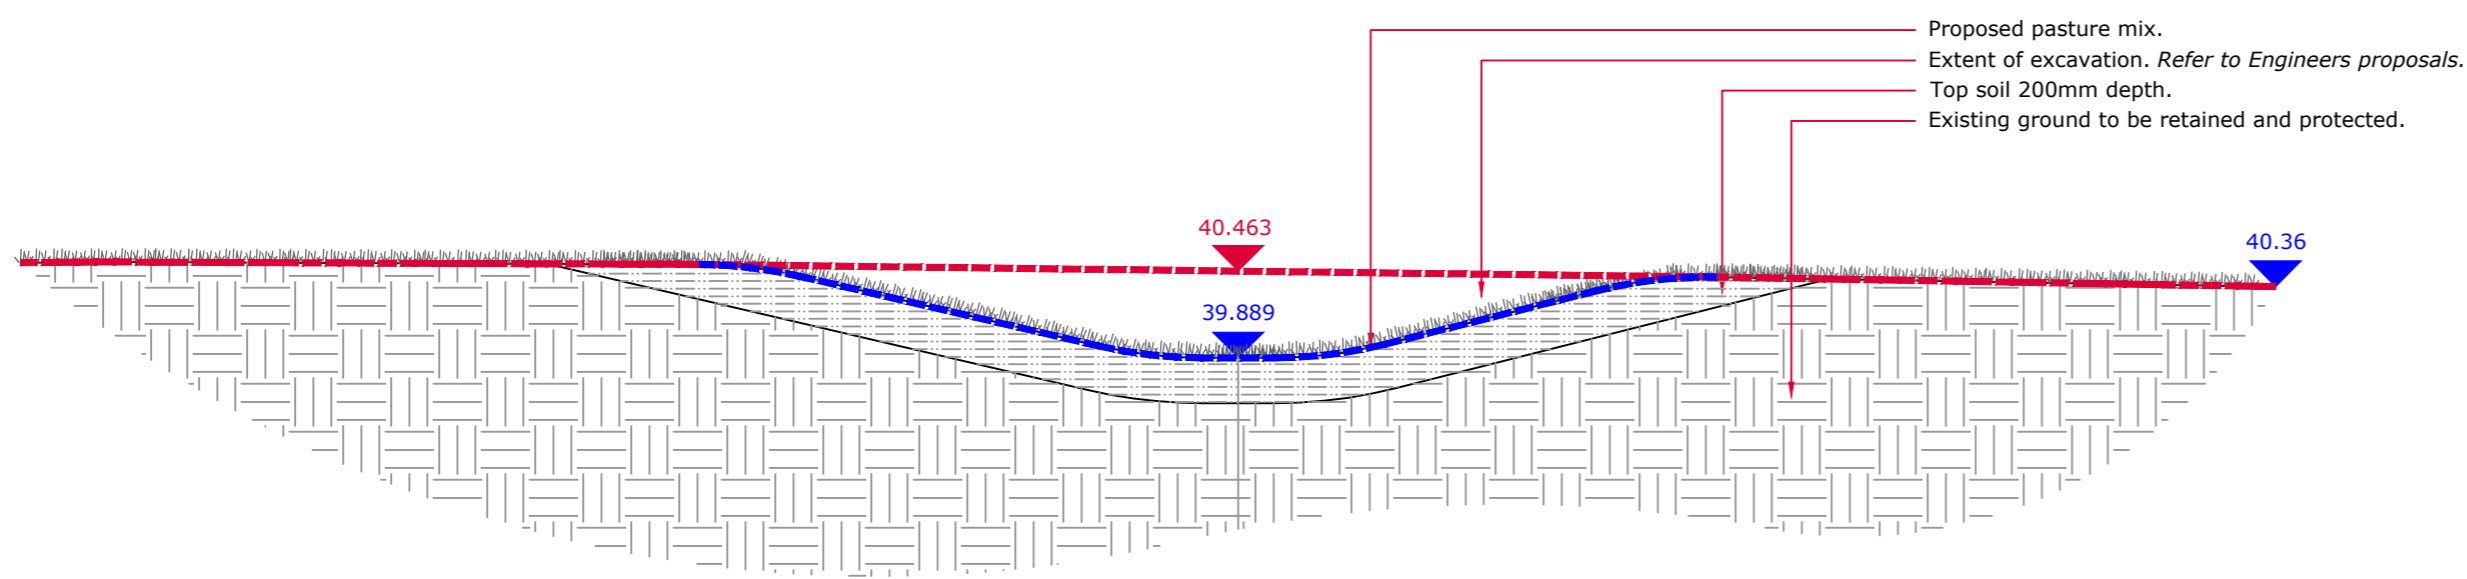

**INDICATIVE SECTION A-A'**

Scale 1:50 @A1

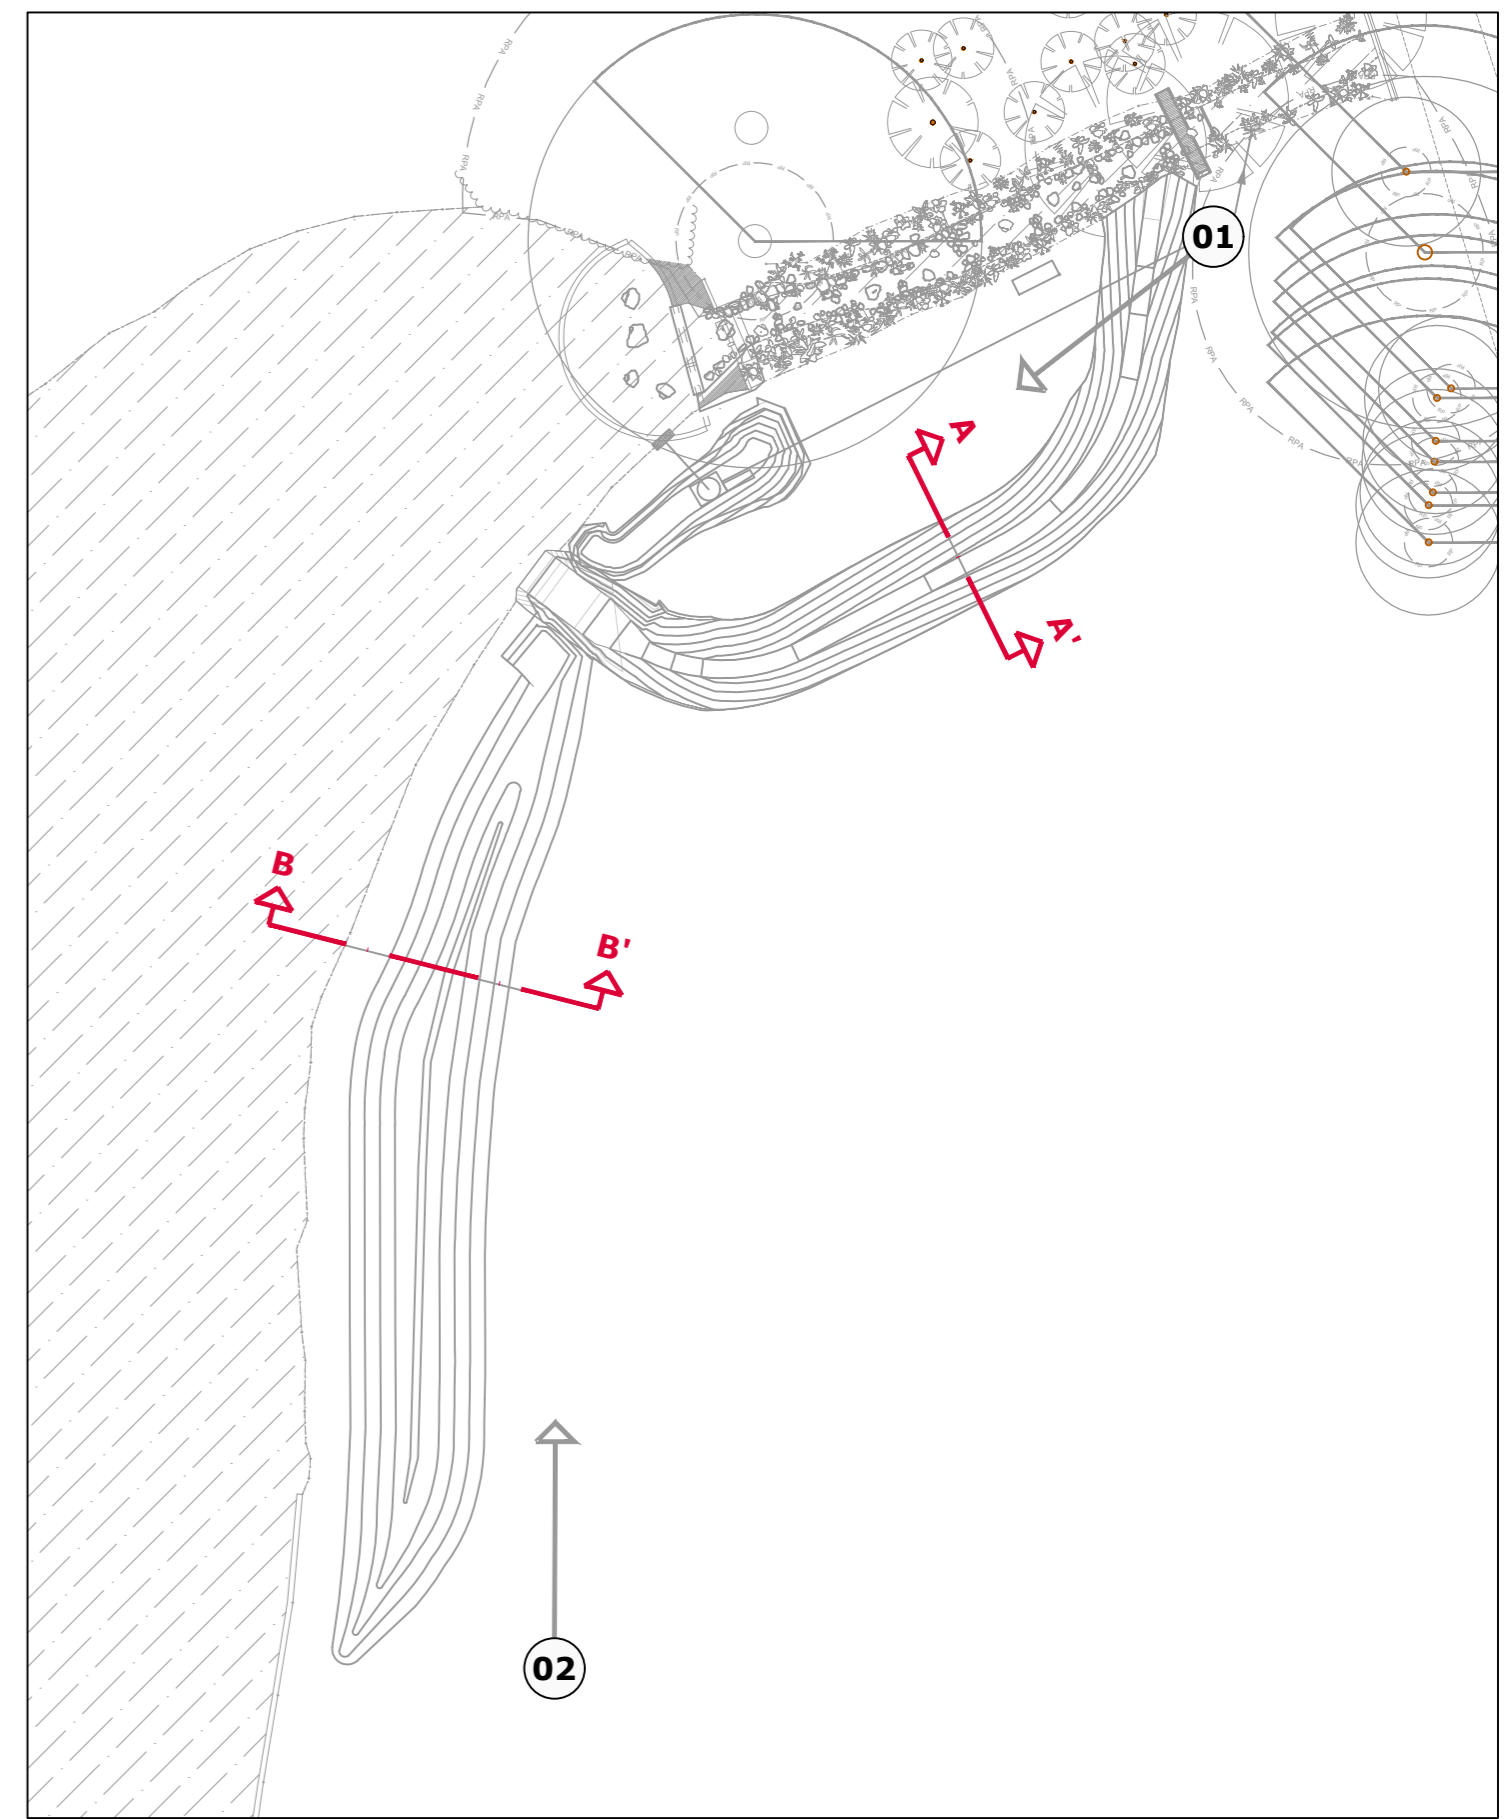


**LAKE WEIR - PLAN VIEW**

Scale 1:500 @A1

**NOTES**

- Refer to Engineers proposals for clearance proposals and detailed levels
- Refer to Engineers proposals for subsoil compaction specification

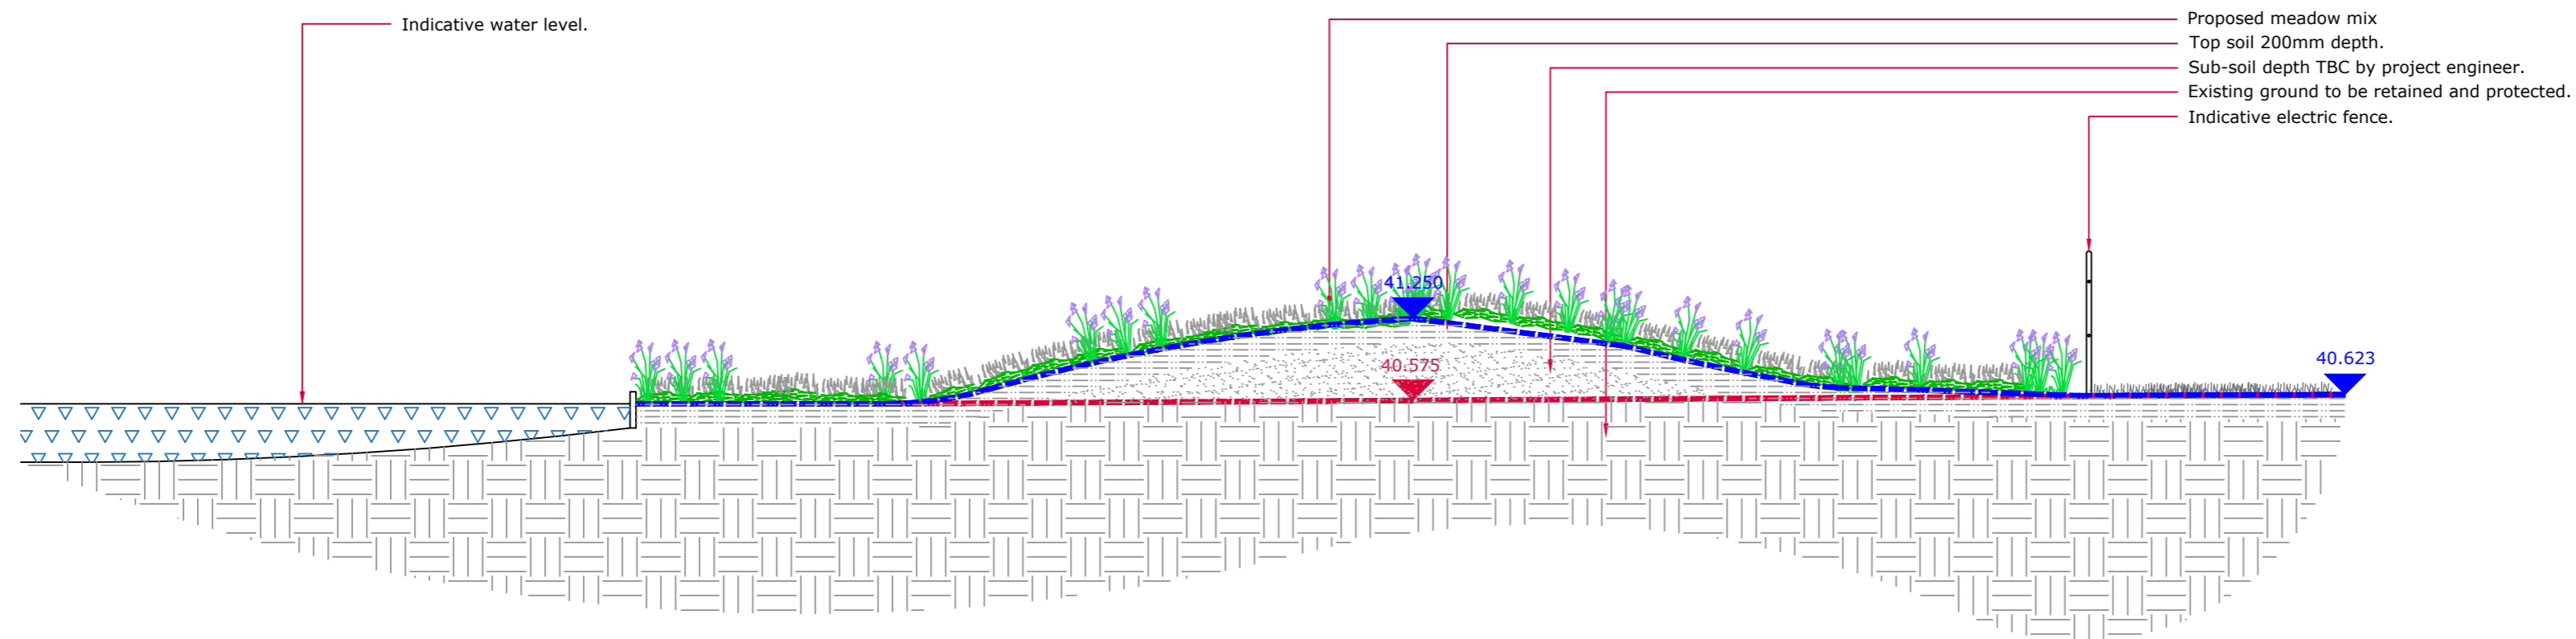

**INDICATIVE SECTION B-B'**

Scale 1:50 @A1



**INDICATIVE VISUALISATIONS**

01 - View from south of Cascade towards eastern frontage of Hall (capturing proposed bunds)  
Not to scale @A1



**INDICATIVE VISUALISATIONS**

02 - View from the East Park looking northwards towards the Cascade (capturing proposed bunds)  
Not to scale @A1

<table border="1"> <thead> <tr> <th>Rev</th> <th>Description</th> <th>By</th> <th>Chk</th> <th>Date</th> </tr> </thead> <tbody> <tr> <td>--</td> <td>First Issue</td> <td>EV</td> <td>EG</td> <td>23.12.04</td> </tr> <tr> <td>A</td> <td>Amended following comments from design team.</td> <td>EV</td> <td>EG</td> <td>23.12.12</td> </tr> </tbody> </table>	Rev	Description	By	Chk	Date	--	First Issue	EV	EG	23.12.04	A	Amended following comments from design team.	EV	EG	23.12.12	<p><b>NOTES - IF IN DOUBT, ASK</b></p> <ol style="list-style-type: none"> <li>Do not scale directly from this drawing.</li> <li>All dimensions are in metres.</li> <li>All levels are shown in metres Above Ordnance Datum (AOD).</li> <li>All levels and dimensions are to be checked on site by the site manager/contractor prior to commencing any works or ordering any materials.</li> <li>This drawing is to be viewed in conjunction with all other detailed drawings and specifications from all members of the design team.</li> <li>Any conflicts/discrepancies are to be highlighted to Southern Green prior to commencing works or ordering any materials.</li> </ol>	<p><b>CDM - SAFETY, HEALTH &amp; ENVIRONMENTAL INFORMATION</b></p> <p>Principal Designer: TSA</p> <p>In addition to the hazards/risks normally associated with the types of work detailed on this drawing, note the following project specific risks which require attention/ mitigation by the contractor undertaking the work:</p> <p><b>Construction:</b> Refer to PCI &amp; hazard elimination and management list <b>Maintenance/ Cleaning:</b> Refer to PCI &amp; hazard elimination and management list <b>Decommissioning/ Demolition:</b> Refer to PCI &amp; hazard elimination and management list</p> <p>It is assumed that all works will be carried out by a competent contractor, working where appropriate, to their own approved method statement. This is not an exhaustive list and reference must be made to the Construction Phase Plan or Health and Safety File and any additional Risk Assessment documents available.</p>		<p><b>1040_SOUTH ORMSBY WEIR</b></p> <p>South Ormsby Community Interest Co.Ltd</p> <p>Indicative Sections &amp; Visualisations</p> <table border="1"> <tr> <td>1040_SOW_200</td> <td>Rev A</td> </tr> <tr> <td>1:50 @ A1</td> <td>01.12.23</td> </tr> <tr> <td></td> <td>LN11 8QS</td> </tr> </table>	1040_SOW_200	Rev A	1:50 @ A1	01.12.23		LN11 8QS	<p><b>Drawing Issue Status</b></p> <table border="1"> <tr> <td><input type="checkbox"/> Comment/ Approval</td> <td><input type="checkbox"/> Contract</td> </tr> <tr> <td><input type="checkbox"/> Costing</td> <td><input type="checkbox"/> Construction</td> </tr> <tr> <td><input checked="" type="checkbox"/> Planning</td> <td><input type="checkbox"/> Record Dwg</td> </tr> <tr> <td><input type="checkbox"/> Tender</td> <td><input type="checkbox"/> BIM</td> </tr> </table> <p>© Copyright and all intellectual property rights remain vested in Southern Green Ltd</p>	<input type="checkbox"/> Comment/ Approval	<input type="checkbox"/> Contract	<input type="checkbox"/> Costing	<input type="checkbox"/> Construction	<input checked="" type="checkbox"/> Planning	<input type="checkbox"/> Record Dwg	<input type="checkbox"/> Tender	<input type="checkbox"/> BIM	<p><b>SouthernGreen</b></p> <p>0191 440 0034 www.southerngreen.co.uk studio@southerngreen.co.uk</p>
Rev	Description	By	Chk	Date																															
--	First Issue	EV	EG	23.12.04																															
A	Amended following comments from design team.	EV	EG	23.12.12																															
1040_SOW_200	Rev A																																		
1:50 @ A1	01.12.23																																		
	LN11 8QS																																		
<input type="checkbox"/> Comment/ Approval	<input type="checkbox"/> Contract																																		
<input type="checkbox"/> Costing	<input type="checkbox"/> Construction																																		
<input checked="" type="checkbox"/> Planning	<input type="checkbox"/> Record Dwg																																		
<input type="checkbox"/> Tender	<input type="checkbox"/> BIM																																		