


Butlin's Caravan Village Skegness - Proposed Layout Plan




Copyright. This drawing is the property of A&M Architectural Partnership LLP. Its copyright and design content is reserved by them and the drawing is issued on the condition that it is not copied, reproduced, retained or disclosed to any other unauthorized person, either wholly or in part without the consent in writing of A&M Architectural Partnership LLP. Do not scale this drawing. Drawings can be scaled for Planning purposes only. Verify all dimensions on site before commencing any work or preparing any shop drawings. All dimensions are in mm unless otherwise stated. Report any alterations or omissions to the Architect. This drawing incorporates information from other professions. A&M Architectural Partnership LLP cannot accept responsibility for the integrity and accuracy of such information. Any clarification and/or additions that are required pertaining to such information should be sought from the relevant profession or their appointed representative. All contractors and sub-contractors are to comply in all respects with current building regulations whether or not specifically stated on these drawings.

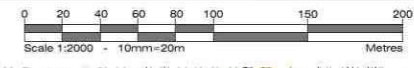

Legend

- Site Ownership Boundary
- Site Boundary
- Electric Cable & Easement
- Underground Pipes & Easement
- 378 No. Caravans (14' x 44')
- Proposed Bins

- SITE AREA** - 73.00 acres (29.5283 hectares)
- ECOLOGY AREA** - 17.50 acres
- Proposed LANDSCAPE + ECOLOGY AREA'S** - 15.25 acres

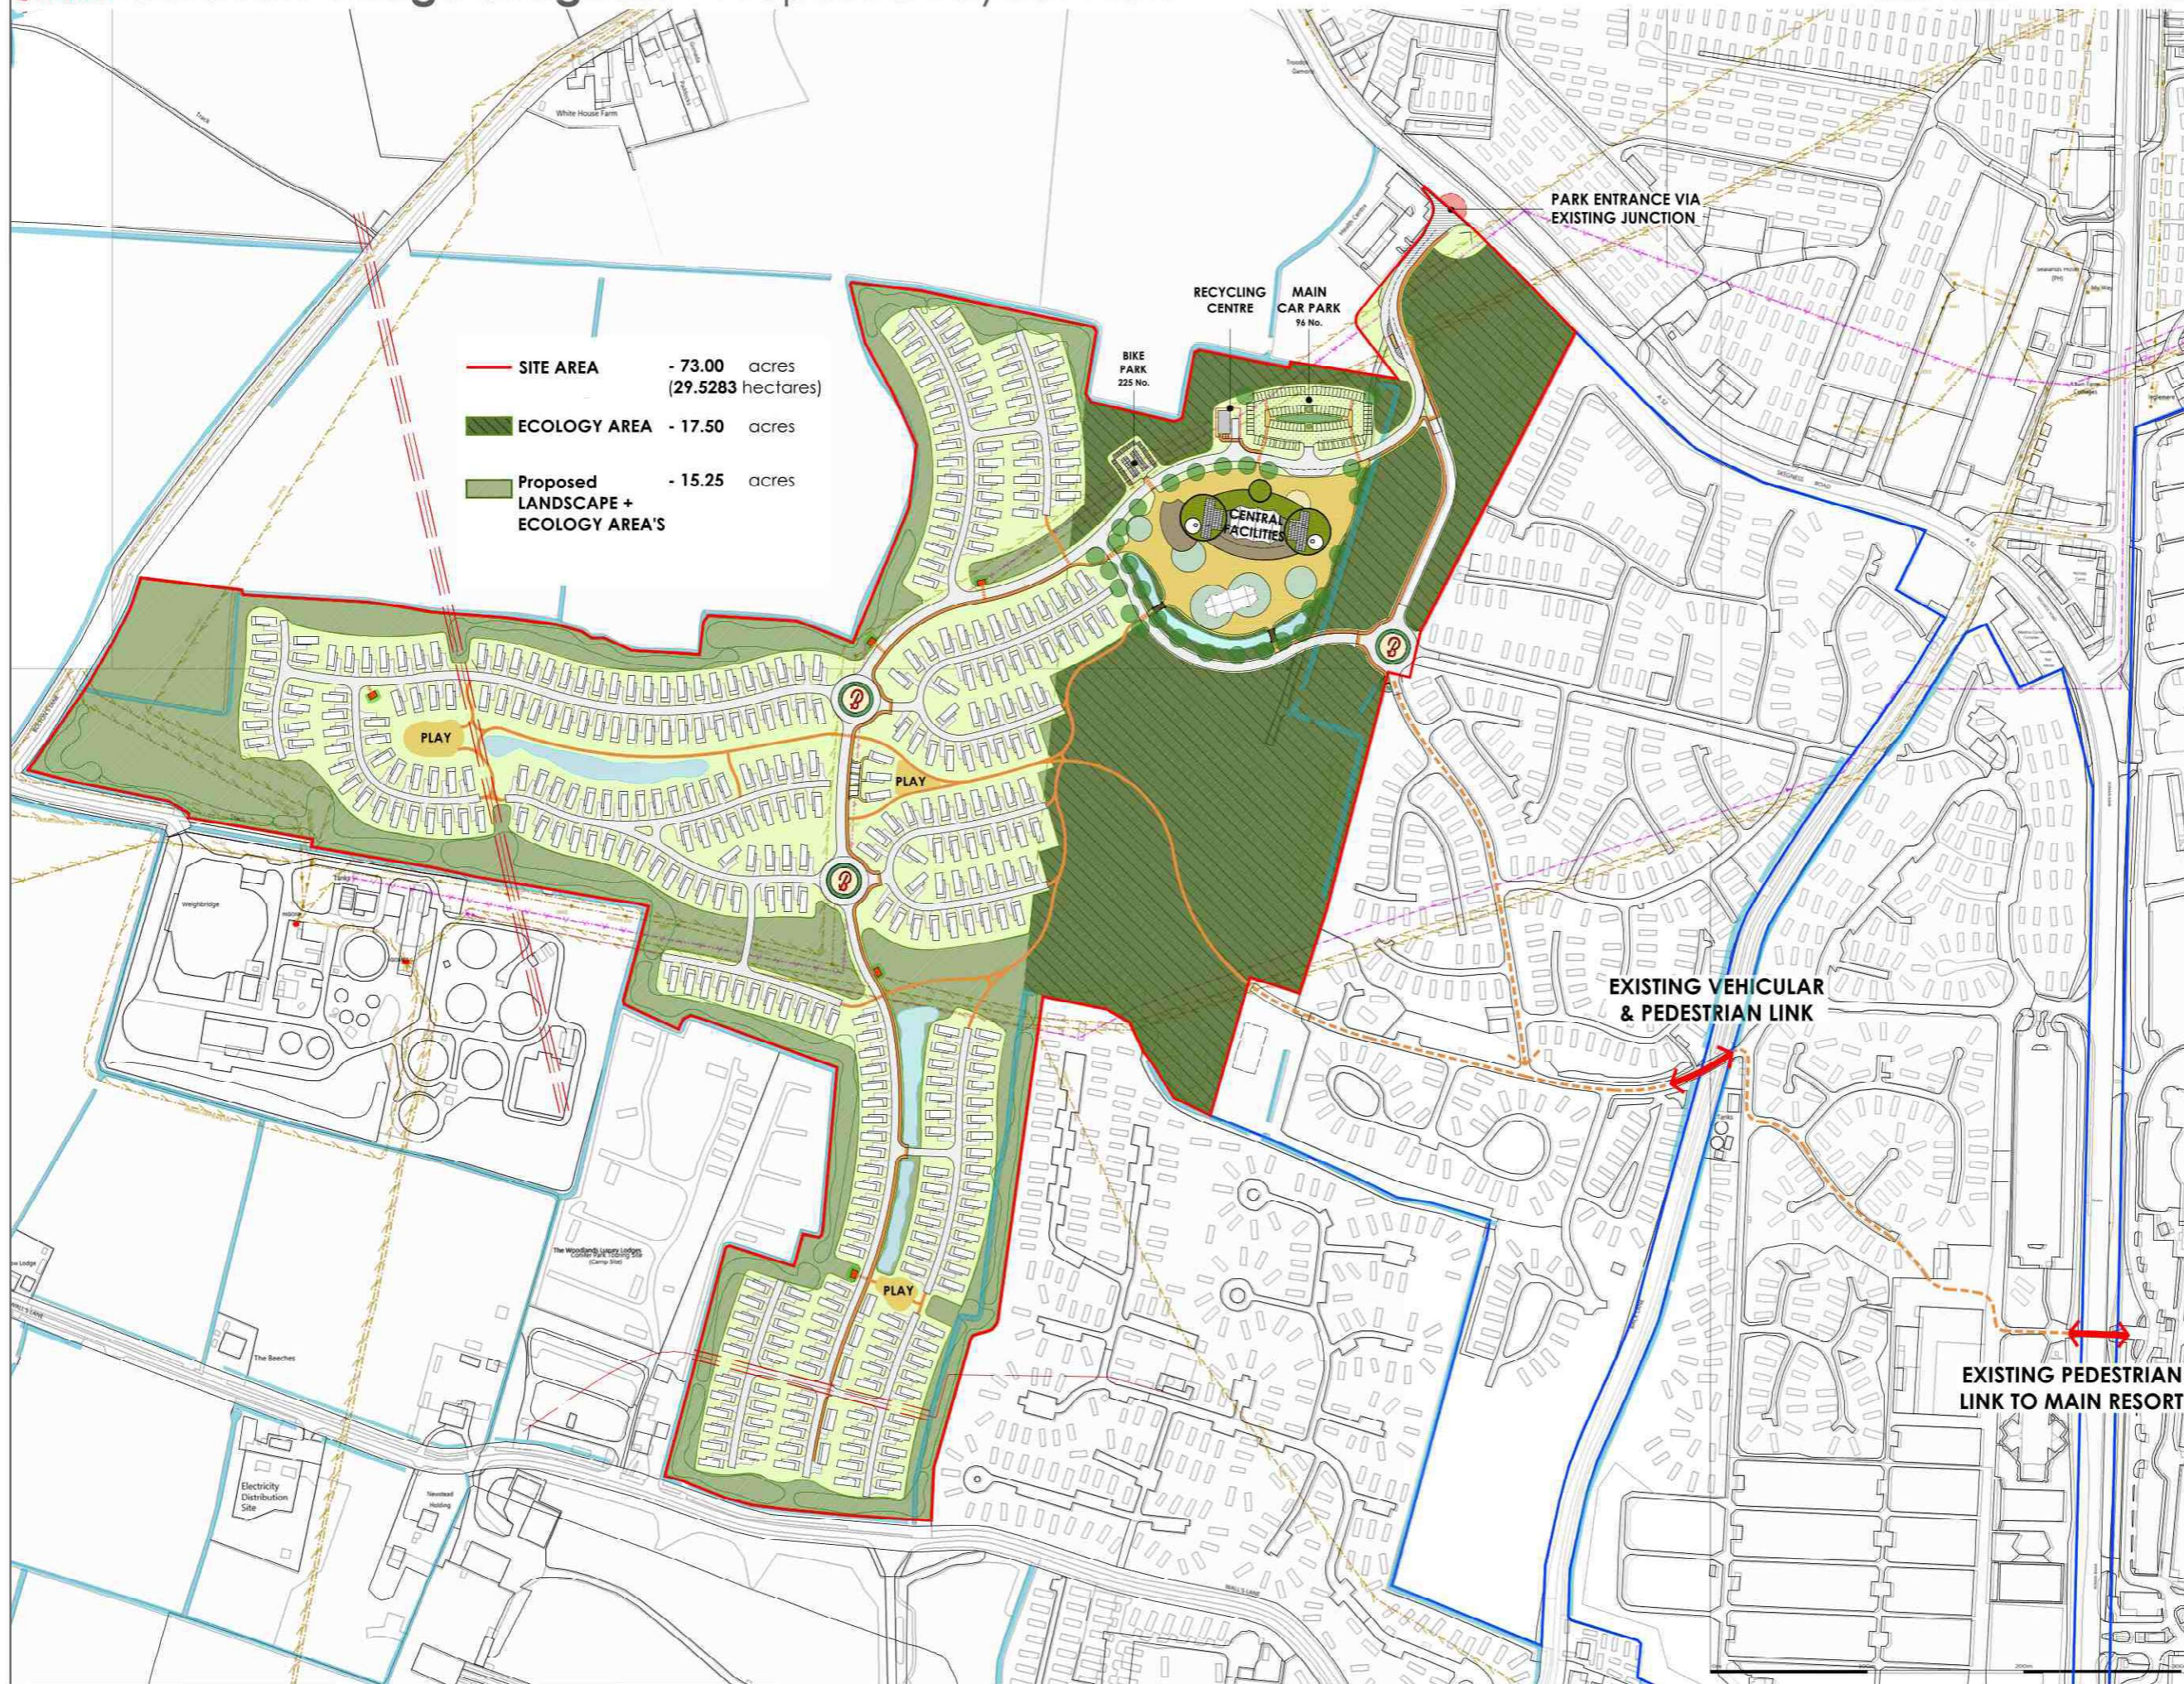

A	Minor amendment - Caravan parking bays	NK	12.12.2023
Rev.	Details	Name	Date

A & M
A&M Architectural Partnership LLP
 40 Cambridge Road, Hastings, East Sussex, TN34 1DT
 T: 01424 200222 W: amarchitectural.co.uk E: admin@illa-and-m.co.uk

Client: **Butlin's Skyline Limited**
 Site Address: **Butlin's Caravan Village Skegness**
 Ingoldmells, Skegness
 PE25 1NJ
 Project: **Proposed Development of Adjoining Land**
 Drawing Title: **Proposed Layout Plan**

Date:	Scale:	Drawn:
Dec 2023	1:2000@A1	NK
Computer File Name:	Checked By:	
4848-271 - RESIDENCE ADJOINING LAND - LAYOUT PLAN - DPT DWG		
Status:	Sketch Scheme SEVEN	
Drawing Number:	4848-271	Revision:
		A