
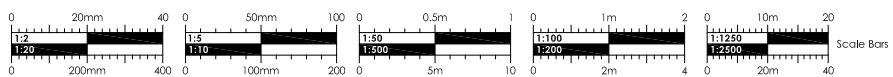


This drawing is copyright of CLARK & MASLIN Ltd and may not be copied or reproduced without permission. Figured dimensions are to be taken in preference to scaled dimensions. Large scale drawings to have preference to small scale drawings. Dimensions for fixed-in items are to be checked on site prior to manufacture.

REV	DETAIL OF REVISION	BY	DATE
-----	--------------------	----	------

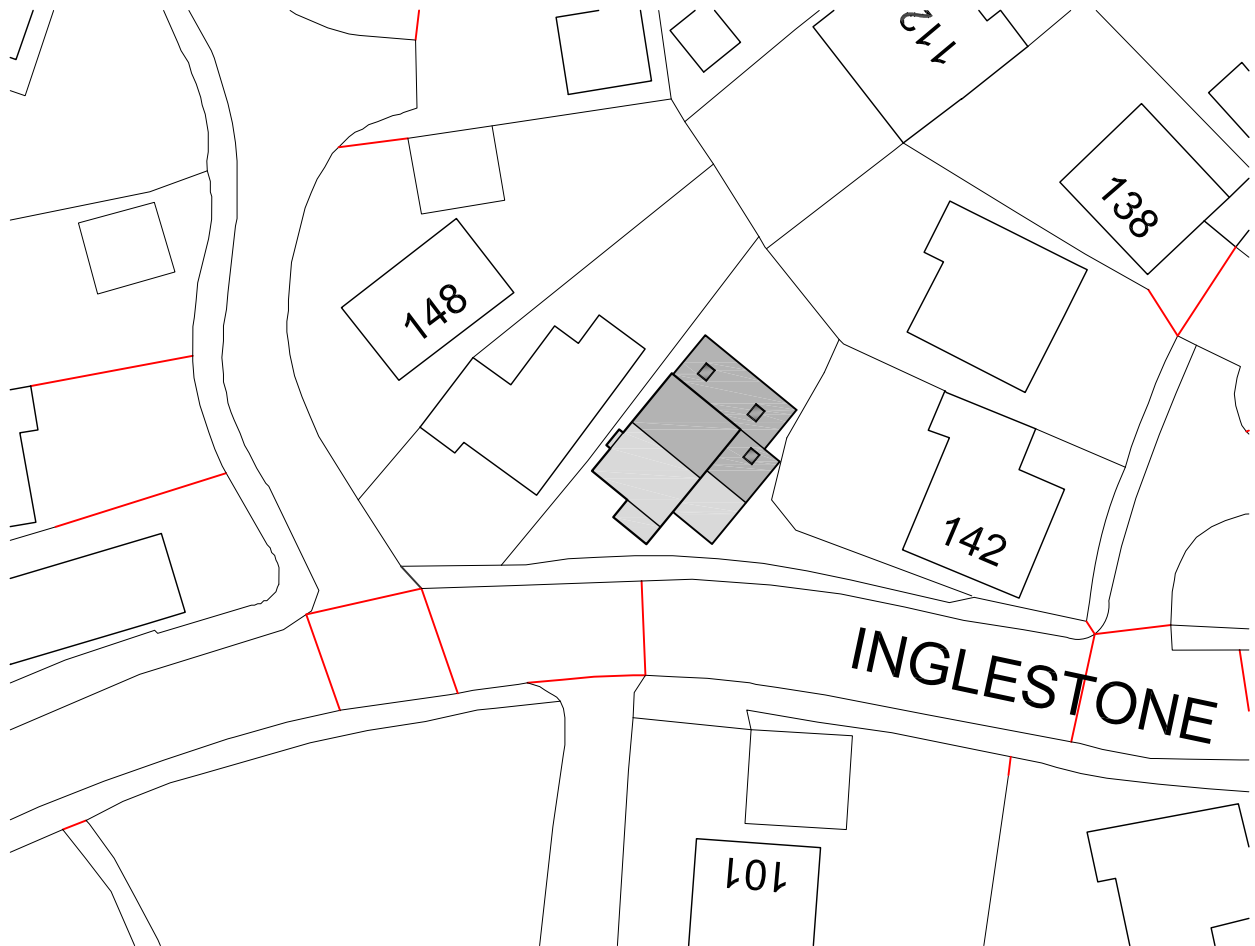


CLARK & MASLIN
 Unit 5, Charlton Business Park
 Crudwell Road, Malmesbury
 Wiltshire, SN16 9RU
 Telephone: 01666 822911
Planning Architecture Conservation

Client MR J WESTON	
Project PROPOSED EXTENSION & ALTERATIONS, 144 INGLESTONE ROAD, WICKWAR, WOTTON-UNDER-EDGE, GLOS, GL12 8PJ	
Description PROPOSED BLOCK PLAN	

Document Type PLANNING DRAWING	
Scale 1:500	PG Size A4
Date DEC '23	Drawn EM
Drawing No 5588/52	Revision -