



NOTES
It is the contractor's responsibility to check design levels and sizes for compliance. Any discrepancies or errors to be identified to the design team.

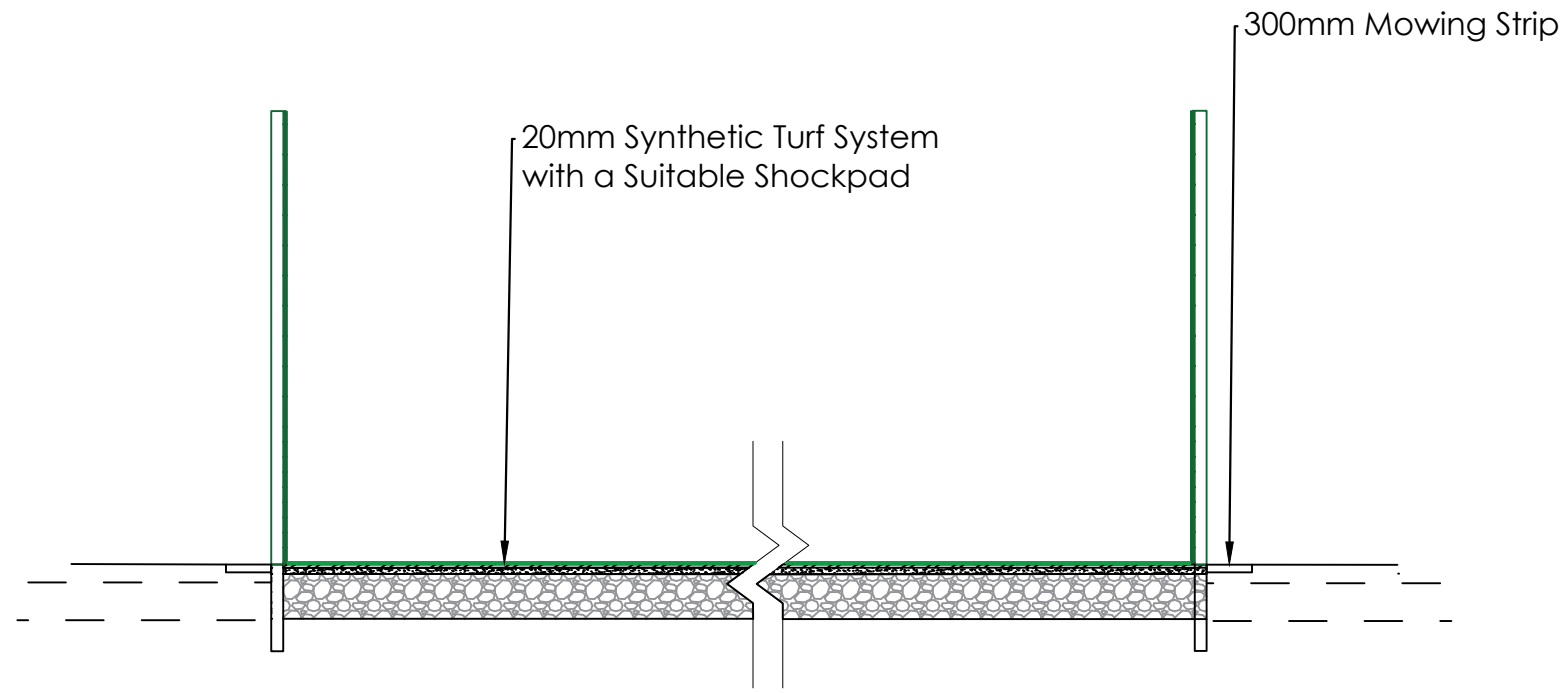

01 LATERAL PITCH SECTION
SCALE: 1:50

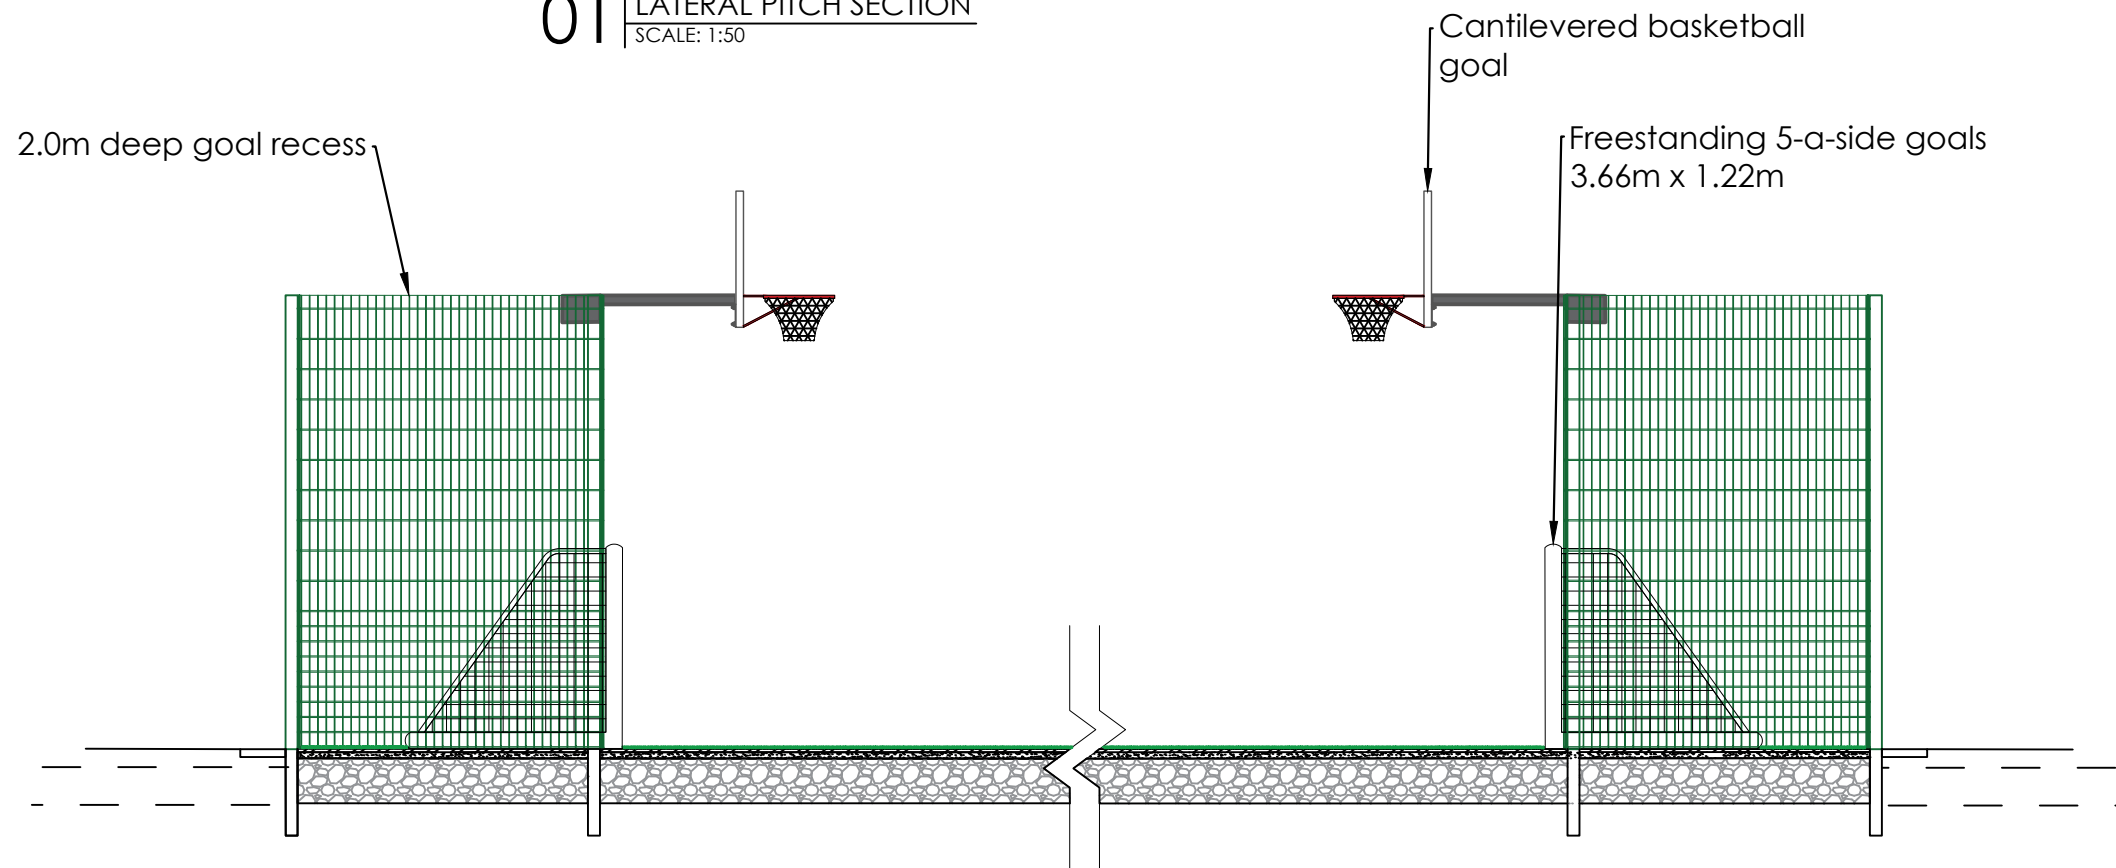

02 LONGITUDINAL PITCH SECTION
SCALE: 1:50

REVISION	DETAILS	BY	DATE	CHECKED
----------	---------	----	------	---------



info@sportslabsconsult.com

ST GREGORY'S CATHOLIC SCHOOL
PITCH SECTIONS
CONSTRUCTION OF A NEW 2G PITCH



Date: 12/2023 Scale: 1:50 @ A3	Job No. 3219	Drawn by: CH Checked by: DO
-----------------------------------	--------------	--------------------------------