



NOTES
It is the contractors responsibility to check design levels and sizes for compliance. Any discrepancies or errors to be identified to the design team.

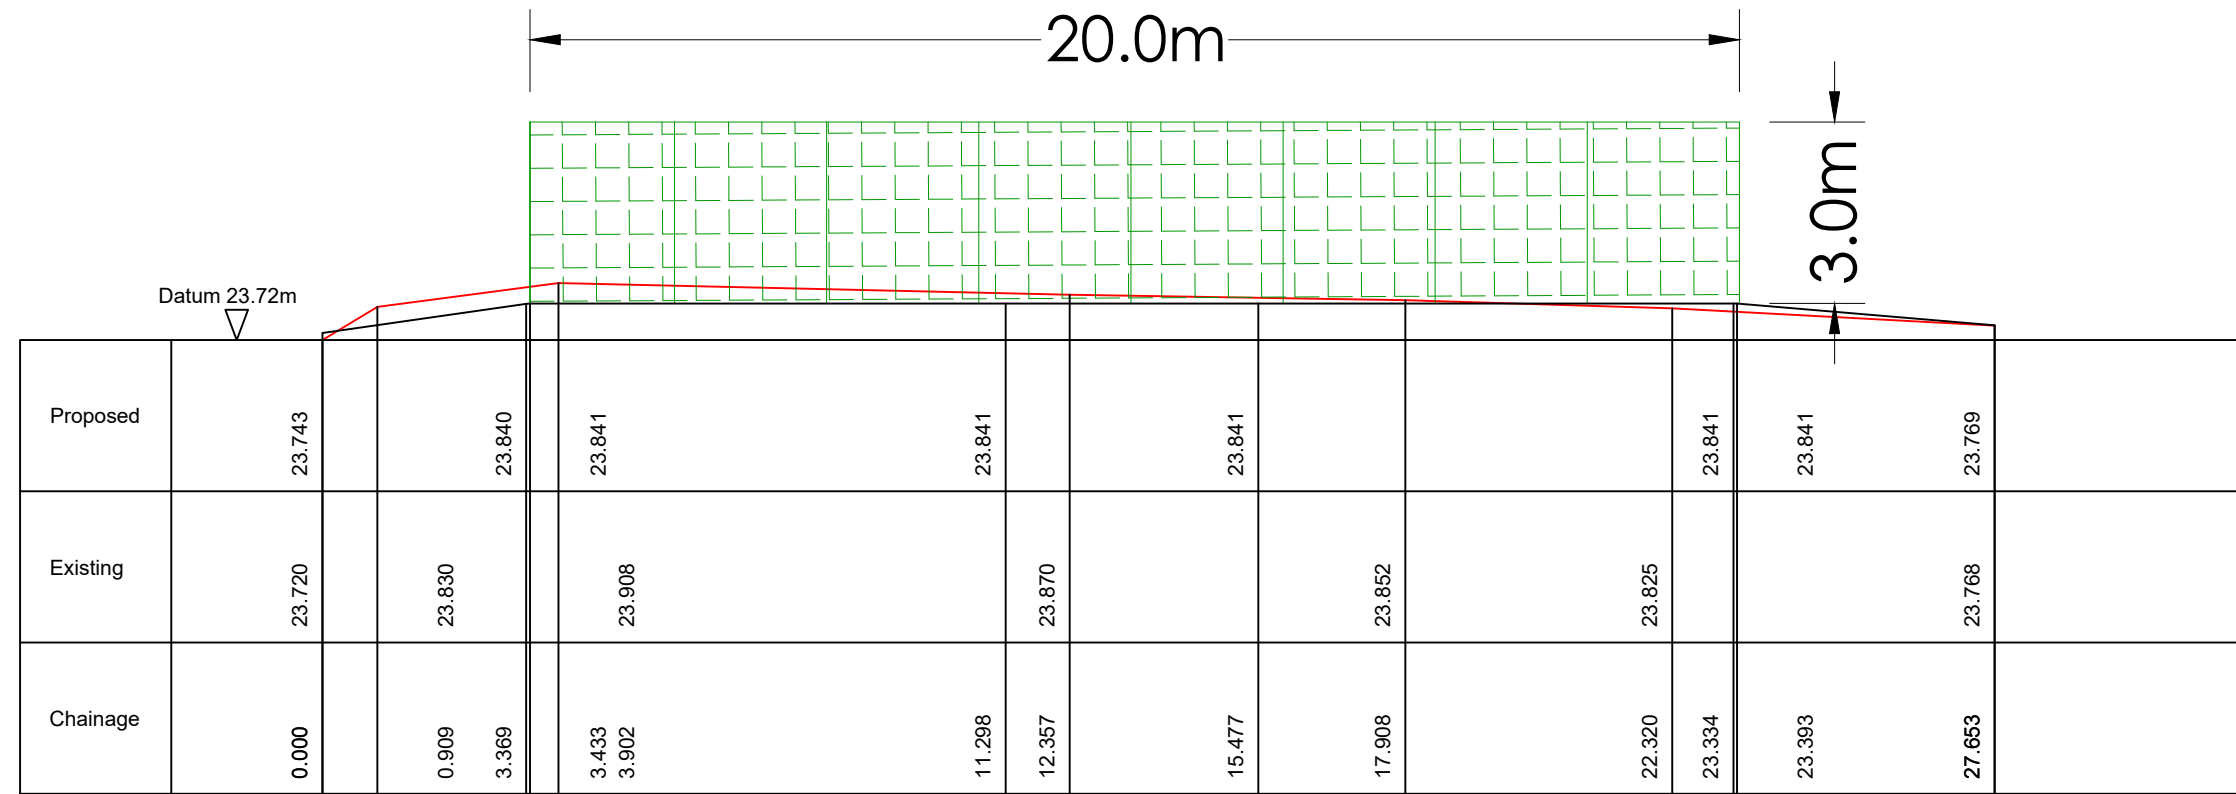

AA NORTH GOAL LINE FENCING SECTION
SCALE: 1:125

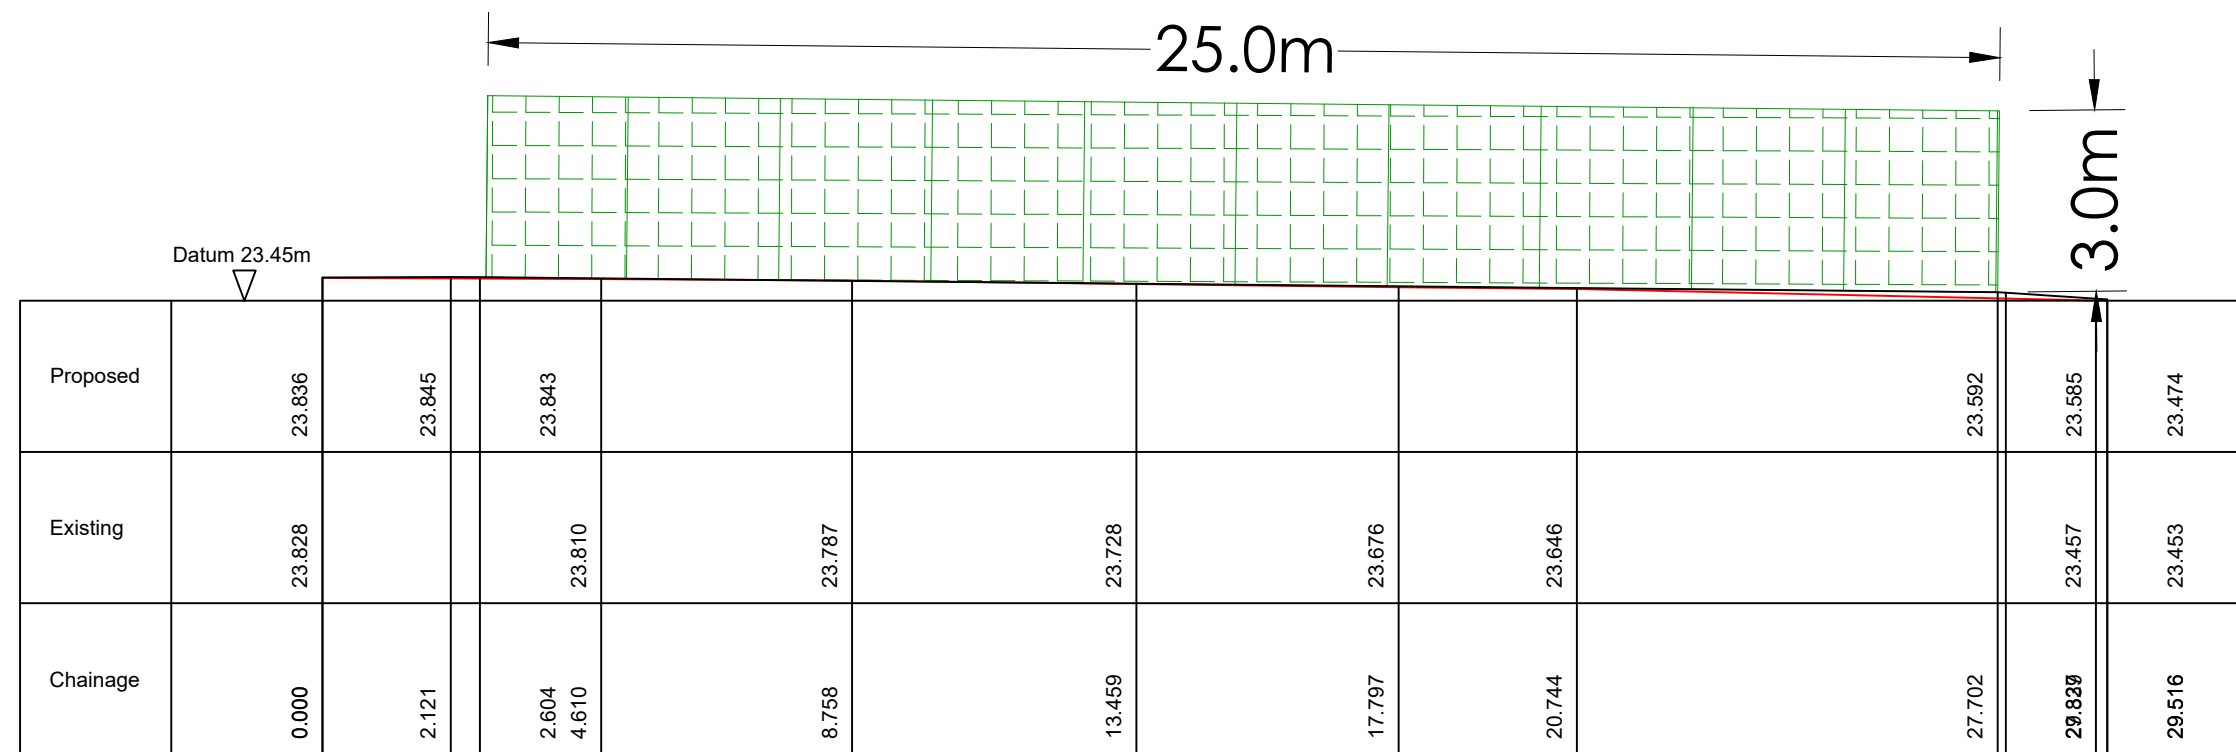


BB EAST TOUCHLINE FENCING SECTION
SCALE: 1:125

REVISION	DETAILS	BY	DATE	CHECKED
----------	---------	----	------	---------



ST GREGORY'S CATHOLIC SCHOOL
FENCING SECTIONS
CONSTRUCTION OF A NEW 2G PITCH

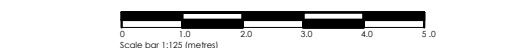

Date: 10/2023	Job. No. 3219	Drawn by: CH
Scale: 1:125 @ A3		Checked by: DO