




NOTES
It is the contractors responsibility to check design levels and sizes for compliance. Any discrepancies or errors to be identified to the design team.

KEY

- Ownership Boundary
- Development Area

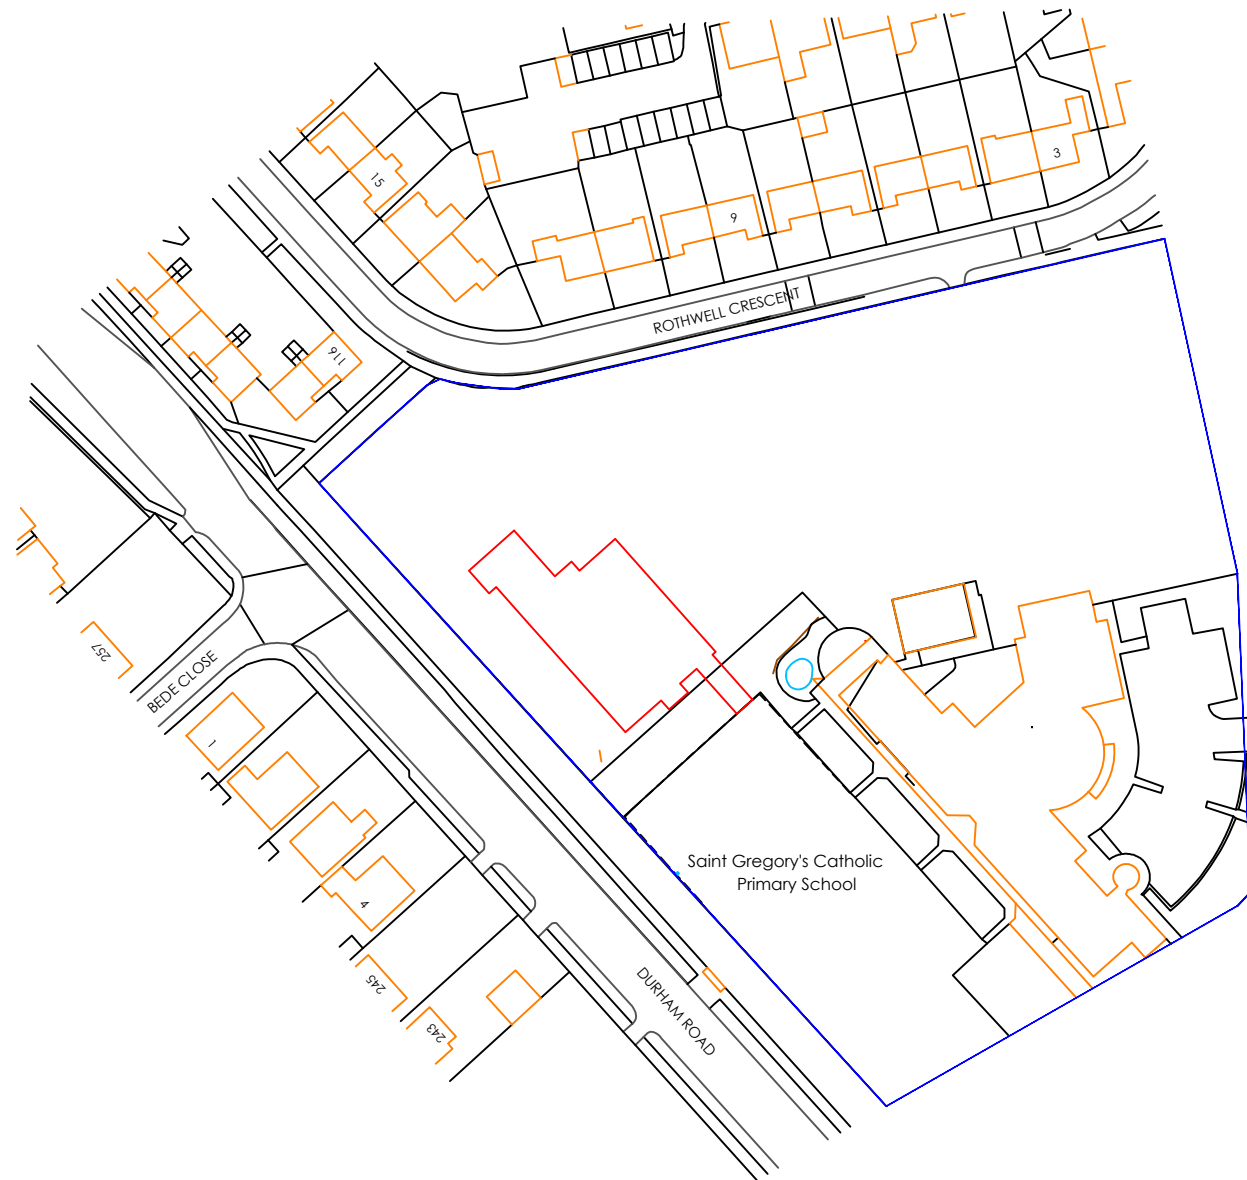

01 | LOCATION PLAN
SCALE: 1:1250

REVISION	DETAILS	BY	DATE	CHECKED
A	Scale altered as per planning comments	CH	12/23	DD



**ST GREGORY'S CATHOLIC ACADEMY
LOCATION PLAN
CONSTRUCTION OF A NEW 2G PITCH**



Date: 12/2023 Scale: 1:1250 @ A3	Job. No. 3219	Drawn by: CH Checked by: DD
-------------------------------------	----------------------	--------------------------------