

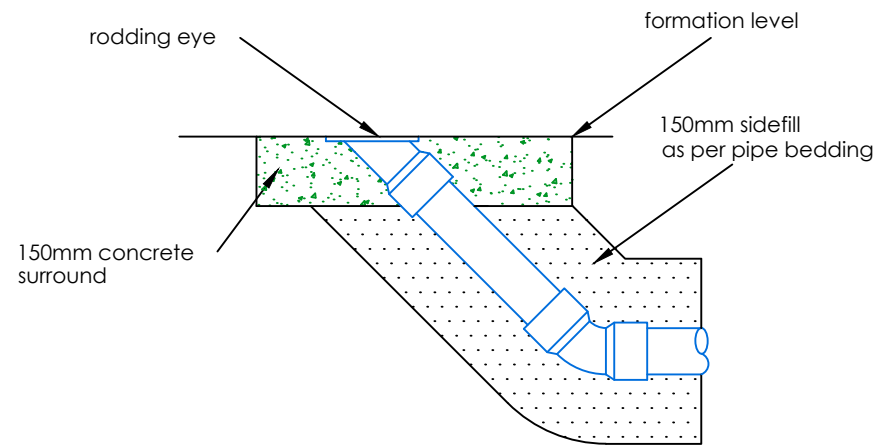


NOTES
It is the contractors responsibility to check design levels and sizes for compliance. Any discrepancies or errors to be identified to the design team.

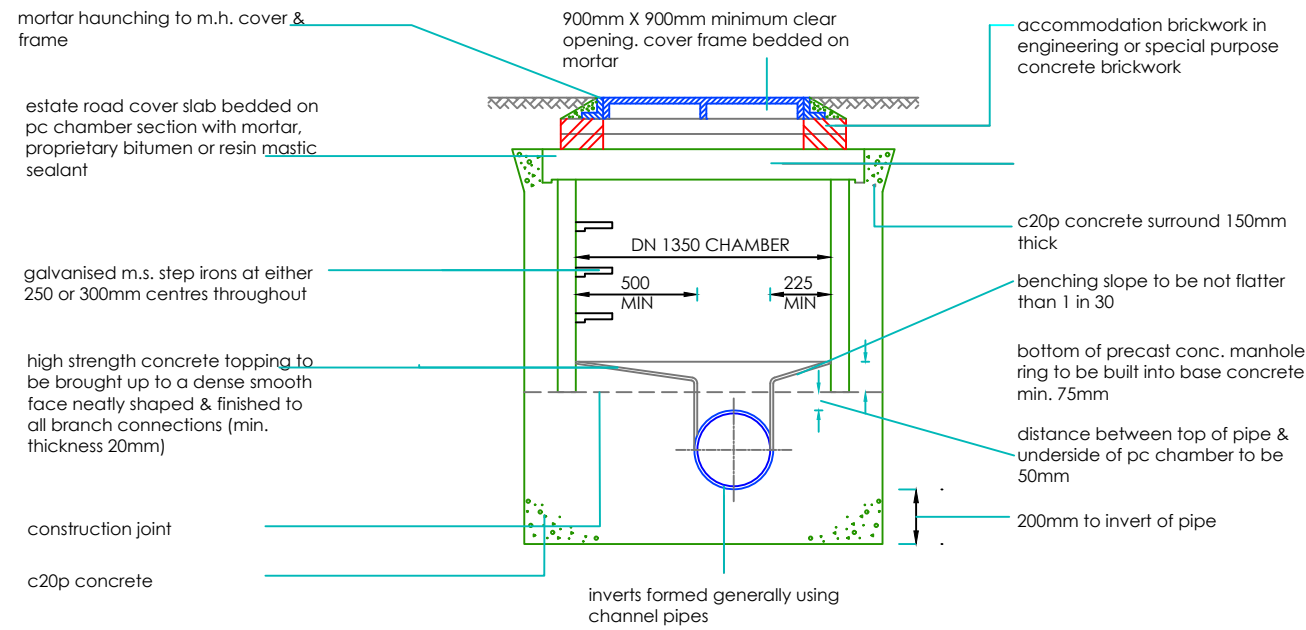


01 | STANDARD MANHOLE SECTION

02 | STANDARD RODDING EYE SECTION

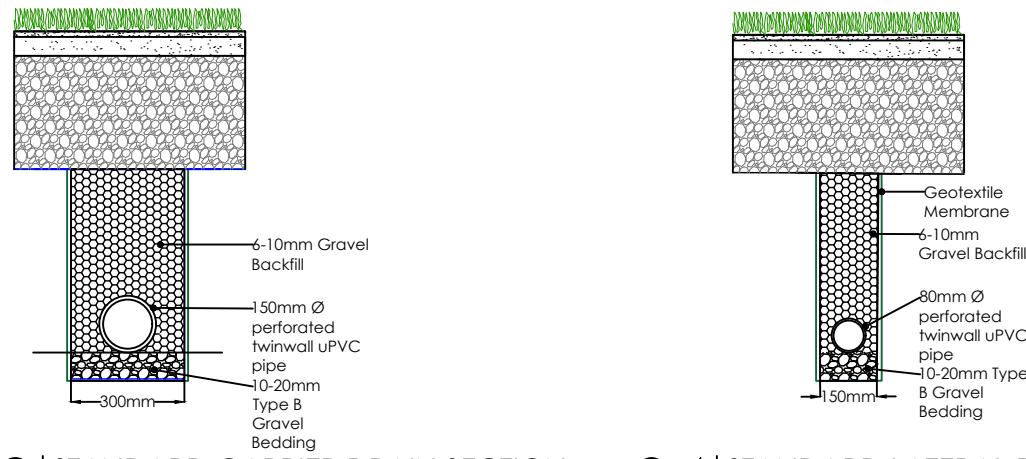

03 | STANDARD CARRIER DRAIN SECTION

04 | STANDARD LATERAL DRAIN SECTION

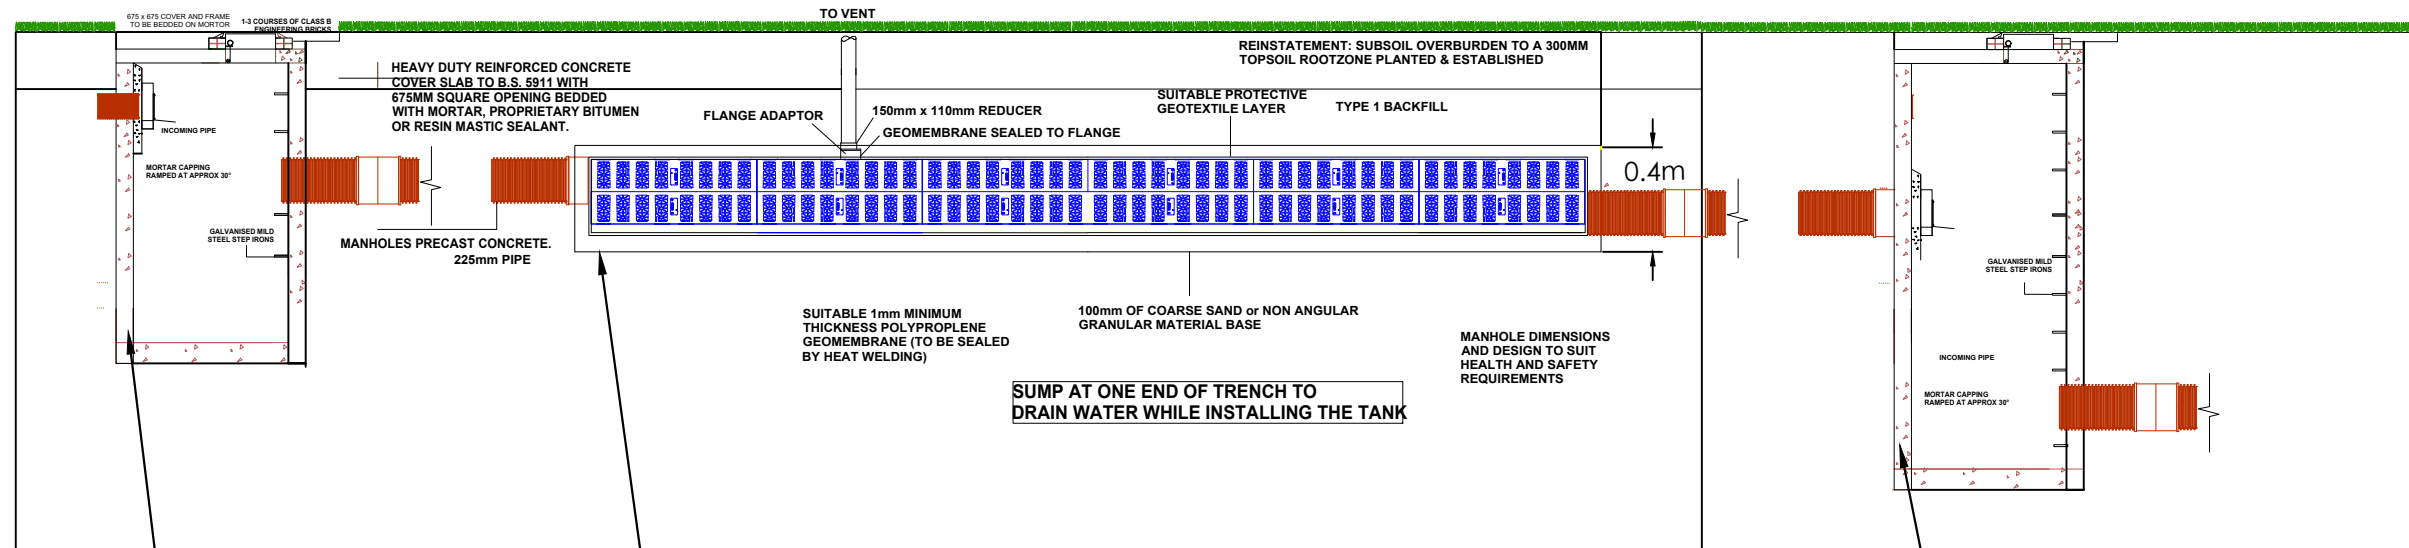

05 | STANDARD ATTENUATION SYSTEM

New silt trap
New attenuation storage tank with dimensions of 15.5m x 8.0m x 1.0m


New flow control chamber restricted to a discharge of 2.0 l/s to tie into existing surface water drainage network

REVISION	DETAILS	BY	DATE	CHECKED
----------	---------	----	------	---------



info@sportslabsconsult.com

ST GREGORY'S CATHOLIC ACADEMY
DRAINAGE DETAILS
CONSTRUCTION OF A NEW 2G PITCH

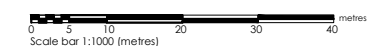

Date: 10/2023	Job. No. 3219	Drawn by: CH
Scale: VARIES		Checked by: DD